

REVIEWED BY HAMILTON
COUNTY AUDITOR'S OFFICE

22nd day of April 1996

9609616462
Filed For Record
HAMILTON COUNTY, INDIANA
MARY L. CLARK
On 04-22-1996 At 01:11 PM.
CERC 15.00
Vol. 0 Page 0

PLAT AMENDMENT

15 00

RENAMING OF PLAT FROM PARKSHORE, SECTION ONE
TO AUBURN SPRINGS, SECTION ONE

②

The undersigned, Mann Realty Co., d/b/a D.B. Mann Development Co. ("Mann"), as fee simple owner of all real estate included in the plat of Parkshore, Section One (the "Plat"), in the Town of Fishers, Hamilton County, Indiana, the Plat of which is recorded in Plat Cabinet 1, Slide 659, in the Office of the Recorder of Hamilton County, Indiana, and more particularly described in Exhibit "A" hereto, does hereby amend said Plat to change the name of the Plat as herein described. Upon the recording of this Plat Amendment, the name of the Plat is hereby changed from Parkshore, Section One to Auburn Springs, Section One. The Plat will hereafter be known as Auburn Springs, Section One.

IN WITNESS WHEREOF, the undersigned has hereunto set his hand and seal this 12 day of April, 1996.

MANN REALTY CO., d/b/a D.B. Mann Development Co.



By
Gerald Davis Mann, II
General Partner

STATE OF INDIANA)

)SS:

COUNTY OF MARION)

BEFORE ME, the undersigned, a Notary Public, in and for said County and State, personally appeared the within named Gerald Davis Mann, II, as General Partner for and on behalf of Mann Realty Co., d/b/a D.B. Mann Development Co. who acknowledged the execution of the foregoing instrument to be his voluntary act and deed.

WITNESS, my hand and notarial seal this 12 day of April, 1996.

My commission expires:

June 20, 1997



Lynne M. Williams
Notary Public
Resident of Morgan County

The undersigned, Mann Realty Co., d/b/a D. B. Mann Development Co., Owners of the real estate shown and described herein and Recorded in the Office of the Recorder of Hamilton County, Indiana, as Instrument Numbers 93-46985 and 94-40776, do hereby certify that we have laid off, platted and subdivided and do hereby lay off, plat and subdivide said real estate in accordance with the within plat.

This subdivision shall be known and designated as Parkshore, Section One.

All streets shown on this plat and not heretofore dedicated are hereby dedicated to the public.

This plat is subject to the declaration of Covenants and Restrictions of Parkshore, recorded as Instrument No. 9556842 and any amendments thereto.

In Testimony whereof, witness the signatures of Owner and Declarant this 31st day of January, 1996.

Owner
Mann Realty Co., d/b/a/
D. B. Mann Development Co.

By: Gerald Davis Mann II
Gerald Davis Mann II, Partner

State of Indiana }
County of Marion } SS:

Before me, the undersigned, a Notary Public in and for said County and State, personally appeared Gerald Davis Mann II, Partner of Mann Realty Co., d/b/a D. B. Mann Development Co., and acknowledged the execution of this instrument as his voluntary act and deed and affixed his signature thereto.

Witness my hand and Notarial Seal this 31st day of January, 1996.



Benita G. Story
(Benita G. Story), Notary Public
Printed Name

My Commission Expires: Aug 7, 1996 County of Residence: Madison

COMMISSION CERTIFICATE:

UNDER AUTHORITY PROVIDED BY TITLE 36, ACTS OF 1981, P.L. 309 ENACTED BY THE GENERAL ASSEMBLY OF THE STATE OF INDIANA, AND ALL ACTS AMENDATORY THERETO AND AN ORDINANCE ADOPTED BY THE TOWN OF FISHERS AS FOLLOWS:

ADOPTED BY THE TOWN PLAN COMMISSION AT A MEETING HELD,

JUNE 14, 1995
FISHERS TOWN PLAN COMMISSION
Richard Zeeb
PRESIDENT

Annella Williams
SECRETARY

LAND DESCRIPTION

A part of the Southwest Quarter of Section 20, Township 18 North, Range 5 East of the Second Principal Meridian, Hamilton County, Indiana, more particularly described as follows:


Commencing at the Southwest corner of the Southwest Quarter of said Section 20; thence North 00°03'31" West (assumed bearing) along the West line of said Southwest Quarter a distance of 360.78 feet to the Northwesterly corner of Rosewood Section One, An Addition To Hamilton County, Indiana, per plat thereof recorded as Instrument No. 9557873 in Plat Cabinet 1, slide 613 in the Office of the Recorder of Hamilton County, Indiana, and the POINT OF BEGINNING, thence continuing North 00°03'31" West along said West line a distance of 632.12 feet to the Southwesterly corner of Plantana Section One, An Addition To Hamilton County, Indiana, per plat thereof recorded as Instrument No. 9562170 in Plat Cabinet 1, Slide 639 in the Office of the Recorder of Hamilton County, Indiana; (the following three (3) courses are along the Southerly line of said Plantana Section One); (1) thence North 89°49'05" East a distance of 325.51 feet; (2) thence South 86°44'07" East a distance of 124.99 feet; (3) thence South 75°33'52" East a distance of 474.88 feet; thence South 67°44'47" East along said Southerly line and the extension thereof a distance of 201.47 feet; thence South 61°36'21" East a distance of 50.00 feet to a curve concave Northwesterly having a radius of 650.00 feet and a central angle of 00°56'36"; thence Southwesterly along said curve an arc distance of 10.70 feet (said arc being subtended by a chord bearing South 28°51'57" West a distance of 10.70 feet); thence South 60°39'45" East non-langent to last described curve a distance of 100.00 feet; thence South 29°20'15" West a distance of 163.26 feet to a curve concave Northeastly having a radius of 150.00 feet and a central angle of 07°21'23"; thence Northwesterly along said curve an arc distance of 19.26 feet (said arc being subtended by a chord bearing North 69°59'39" West a distance of 19.25 feet); thence South 23°41'03" West non-langent to last described curve a distance of 163.82 feet to the Northerly line of said Rosewood Section One; (the following six (6) courses are along said Northerly line): (1) thence North 49°14'46" West a distance of 17.57 feet; (2) thence South 40°25'14" West a distance of 92.59 feet; (3) thence South 54°10'19" West a distance of 148.41 feet; (4) thence South 82°21'10" West a distance of 179.61 feet; (5) thence North 75°33'52" West a distance of 426.18 feet; (6) thence South 89°56'29" West a distance of 272.60 feet to the Point of Beginning. Containing 15.742 Acres (685.727 Square Feet), more or less.

This subdivision consists of 42 Lots numbered 1 through 42 inclusive, and Blocks (common area). The locations and dimensions of the Lots, Streets and Easements are shown on the plat. All dimensions are shown in feet and decimal parts thereof.

I, the undersigned, do hereby certify the within plat to be true and correct to the best of my knowledge and belief and to represent a portion of the real estate as the boundaries were determined by a Land Title Survey prepared by Malton-Packerd and Associates, Inc., and certified by Gary L. Piers, R.L.S. No. 890010 on September 1st, 1993. This survey was subsequently recorded as Instrument No. 9543886 in the Office of the Recorder of Hamilton County, Indiana.

I further certify that all monuments shown actually exist or will be installed in their positions as correctly shown and that all dimensions and geodetic data is correct.

Witness my hand and seal this 29th day of January 1996.

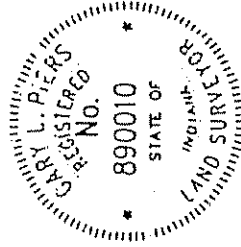

Gary L. Piers

Gary L. Piers
Registered Land Surveyor No. 890010
State of Indiana

City of Hamlet 1996

(4)

Gary L. Piers
Registered Land Surveyor No. 890010
State of Indiana

Gary L. Piers

FEB 12 1996


PARKSHORE
SECTION ONE
AN ADDITION TO HAMILTON COUNTY, INDIANA

PREPARED BY:
GARY L. PIERS
REGISTERED LAND SURVEYOR
NO. 890010, STATE OF INDIANA

<p>MPA</p> <p>MELTON-PACKARD & ASSOCIATES</p> <p>Civil Engineers • Land Surveyors</p> <p>6910 N. Snodgrass Avenue • Indianapolis, Indiana 46220 • (317) 577-0059</p>


PROJ: 9356PKT.DWG

SHEET 1 of 2

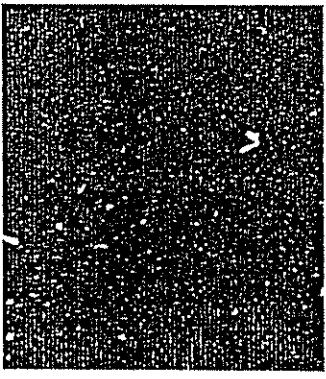



PARKSHORE SECTION ONE
ADDRESS LIST

Lot #	Street Address
1	9832 Parkshore Drive
2	9852 Parkshore Drive
3	9872 Parkshore Drive
4	9892 Parkshore Drive
5	9902 Parkshore Drive
6	9912 Parkshore Drive
7	9932 Parkshore Drive
8	9952 Parkshore Drive
9	9972 Parkshore Drive
10	9992 Parkshore Drive or Brightwater Drive
11	9989 Brightwater Drive
12	9989 Brightwater Drive
13	9949 Brightwater Drive
14	9929 Brightwater Drive
15	9899 Brightwater Drive
16	9879 Brightwater Drive
17	9859 Brightwater Drive
18	9839 Brightwater Drive
19	9838 Brightwater Drive
20	9858 Brightwater Drive
21	9878 Brightwater Drive
22	9898 Brightwater Drive
23	9928 Brightwater Drive
24	9948 Brightwater Drive
25	9968 Brightwater Drive
26	9978 Brightwater Drive
27	9986 Brightwater Drive
28	9998 Brightwater Drive
29	10048 Brightwater Drive
30	10068 Brightwater Drive or Parkshore Drive
31	10052 Parkshore Drive or Brightwater Drive
32	13755 Brightwater Drive or Brightwater Drive
33	10033 Parkshore Drive
34	9983 Parkshore Drive
35	9963 Parkshore Drive
36	9943 Parkshore Drive
37	9923 Parkshore Drive
38	9913 Parkshore Drive
39	9893 Parkshore Drive
40	9873 Parkshore Drive
41	9853 Parkshore Drive
42	9833 Parkshore Drive

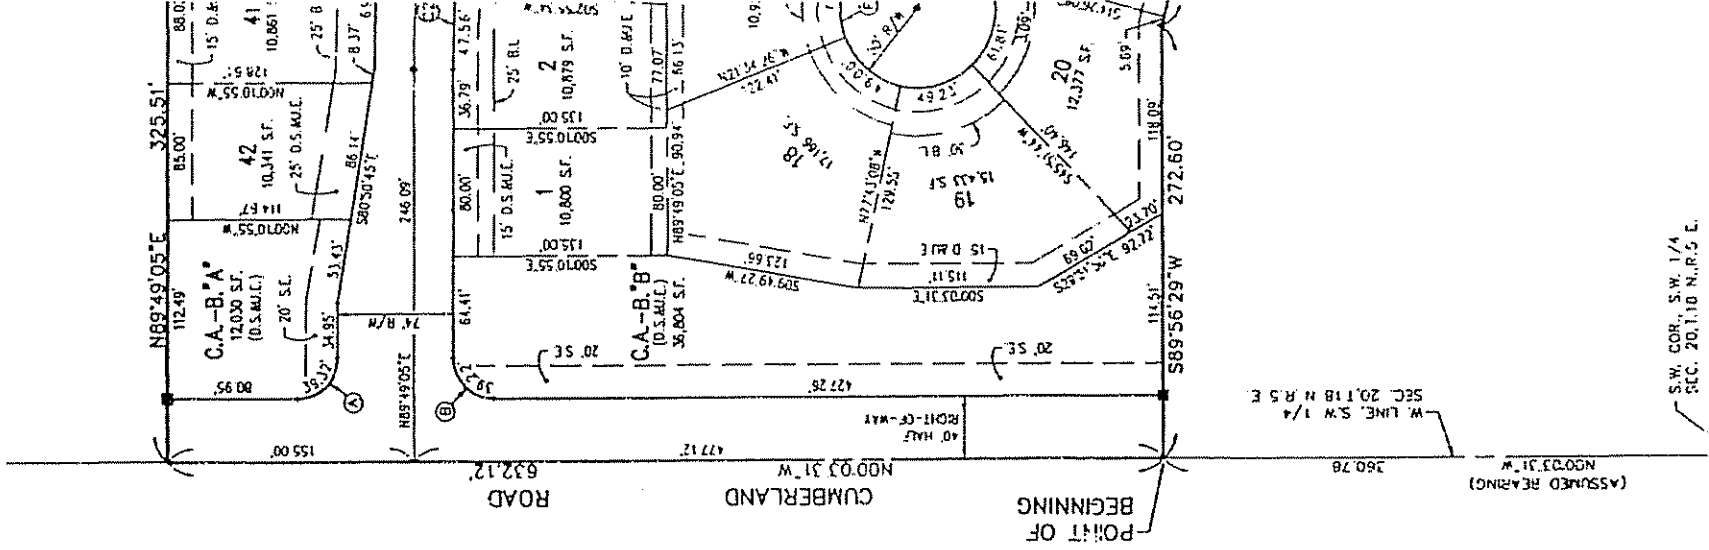

(5)

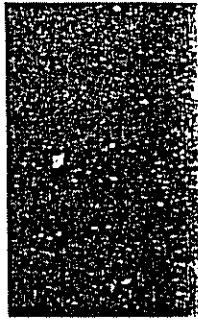

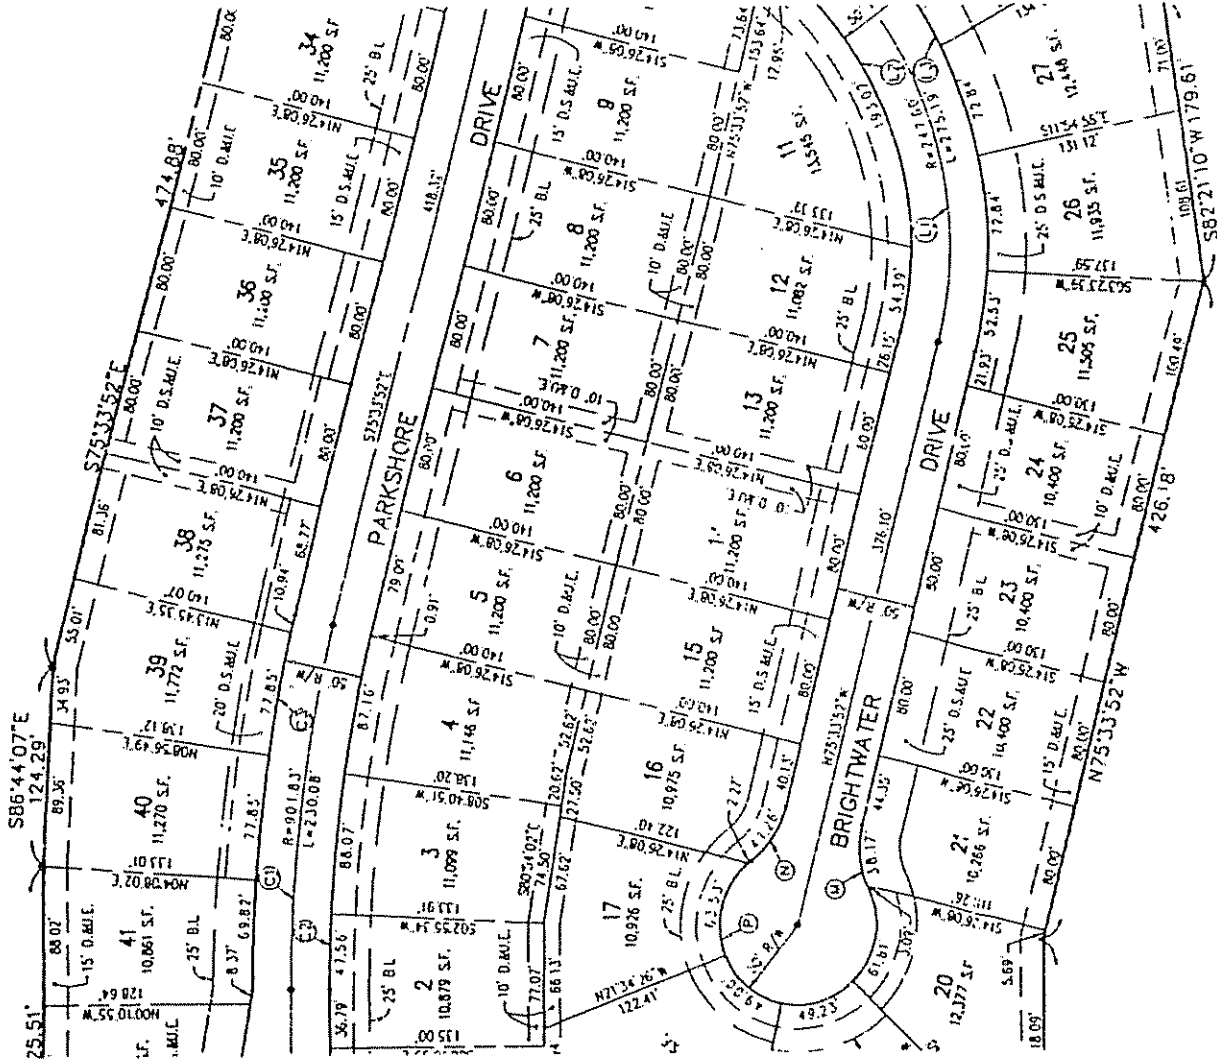

CURVE DATA TABLE

CURVE	RADIUS	LENGTH	TANGENT	CHORD	BEARING	DELTA
A	901.83	230.08	112.54	112.54	112.54°	180.00°
B	901.83	230.08	112.54	112.54	112.54°	180.00°
(10)





4886888888

Document No. Slide No. 659

Filed for Record in
HAMILTON COUNTY, INDIANA
MARY L CLARK
On 02-09-1956 At 02:13 pm.
PLAT 23.00
Page 0
S67°36'21"W @

$\Delta = 00^{\circ}56'36''$
 $R = 650.00'$
 $T = 5.35'$
 $L = 10.70'$
 $CH = 10.70'$
 $CHB = S28^{\circ}51'57''W$


$\Delta = 67^{\circ}21'23''$
 $R = 150.00'$
 $T = 9.64'$
 $L = 19.26'$
 $CH = 19.25'$
 $CHB = N69^{\circ}59'39''W$

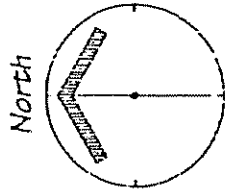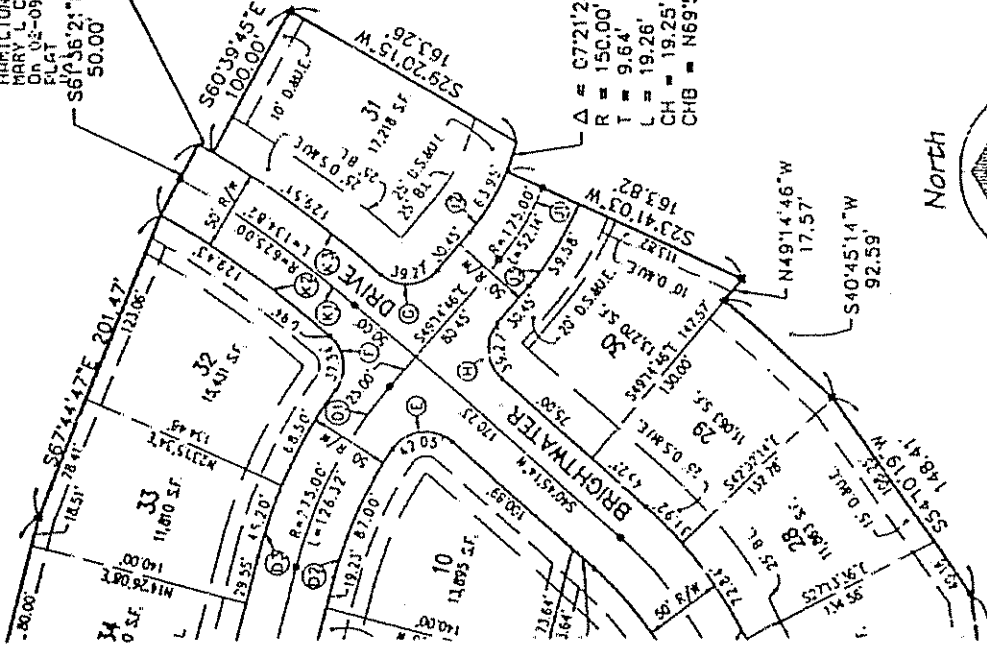

LEGEND

■ CONCRETE MONUMENT
● MONUMENT

①

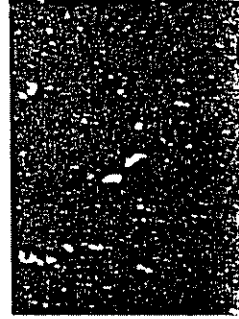

Seaside Drive

503 30 43 W 474.00

Curve
R^{20'}
N75°33'52"W

360.78
W. LINE S.W. 1/4
SEC. 20 T.18 N. R.5 E.

(ASSUMED BEARING)
N00°31'W

S.W. COR., S.W. 1/4
SEC. 20 T.18 N. R.5 E.

CURB

CURVE	RADIUS	LENGTH
A	25.00	39.32
B	25.00	39.22
C1	901.83	230.08
C2	876.83	223.70
C3	926.83	236.46
D1	275.00	125.32
D2	250.00	87.00
D3	300.00	114.70
E	25.00	42.05
F	25.00	37.34
G	25.00	39.27
H	25.00	39.27
J1	175.00	52.14
J2	150.00	44.60
J3	200.00	50.58
K1	625.00	134.02
K2	600.00	129.43
K3	650.00	139.51
L1	247.60	275.19
L2	222.60	247.41
L3	274.80	302.98
M	60.00	51.28
N	60.00	41.26
P	50.00	222.85

DULY ENTERED FOR TAXATION

Subject to final acceptance for taxes


4 23 00 F-15 11-96

[Signature] Auditor

Hamilton County

Parcel 1

(P)

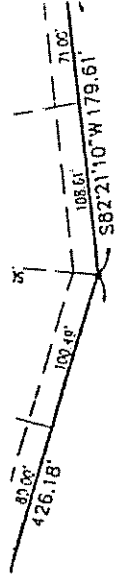

CURVE DATA TABLE

CURVE	RADIUS	LENGTH	TANGENT	CHORD	BEARING	DELTA
A	25.00	39.32	23.05	35.39	S45°07'13"E	90°07'24"
B	25.00	39.22	24.95	35.32	S44°52'17"W	89°52'36"
C1	901.83	230.08	115.67	229.46	S82°52'23"E	143°03'03"
C2	876.83	223.70	112.46	223.10	N82°52'23"W	143°03'03"
C3	926.83	236.46	116.87	235.85	N82°52'23"W	143°03'03"
D1	275.00	175.32	64.29	175.31	S62°21'19"E	28°19'05"
D2	250.00	62.00	43.64	86.56	N65°32'42"W	19°58'20"
D3	300.00	114.70	58.06	114.80	N64°36'40"W	21°54'23"
E	25.00	42.05	27.95	37.27	N07°26'09"W	96°22'46"
F	25.00	37.34	23.15	33.97	N83°32'53"E	85°35'18"
G	25.00	39.27	25.00	35.36	S04°14'46"E	90°00'00"
H	25.00	52.14	26.76	51.84	S65°45'14"W	80°00'00"
I	175.00	44.65	27.51	44.62	S67°48'52"E	17°04'11"
J	200.00	55.56	36.51	59.36	S57°46'22"E	17°04'11"
K1	615.00	134.82	67.67	134.55	N34°34'26"E	1°21'35"
K2	669.00	179.43	64.57	129.16	N34°34'26"E	1°21'35"
K3	650.00	179.51	64.97	129.30	N35°07'45"E	11°24'59"
L1	247.60	275.19	153.70	261.25	S72°35'41"W	63°40'55"
L2	222.60	247.41	138.24	234.87	H72°35'41"E	63°40'55"
L3	272.60	302.98	169.23	287.61	N21°32'41"E	53°40'55"
M	60.00	41.26	21.48	40.71	S84°44'37"W	39°24'02"
N	60.00	41.26	21.48	40.45	S65°51'30"E	39°24'02"
P	50.00	225.85	60.87	77.27	S14°26'18"W	258°49'04"



AN

N

15
 100
 40.17
 554-1019 W
 148.41

92.59'

North

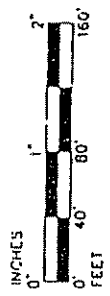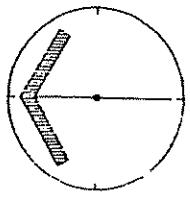

LEGEND

- CONCRETE MONUMENT
- COPPERWELD
- ▲ 5/8" REBAR
- D.M.I.C. DRAINAGE & UTILITY EASEMENT
- D.S.M.I.C. DRAINAGE, SANITARY SEWER & UTILITY EASEMENT
- S.C. SANITARY SEWER EASEMENT
- B.L. BUILDING LINE
- C.A.-B.B. COMMON AREA - BLOCK 'B'

PARKSHORE
SECTION ONE
IN ADDITION TO HAMILTON COUNTY, INDIANA

PREPARED BY:
 GARY L. PIERS
 REGISTERED LAND SURVEYOR
 NO. B99010, STATE OF INDIANA

MPA

MELTON-PACKARD & ASSOCIATES
 Civil Engineers • Land Surveyors
 6910 N. Shadeland Avenue • Indianapolis, Indiana 46220 • (317) 977-0069


PROJ: 9356PKRTDWC

SHEET 1 of 2


10



#9605633 P.C. 1 Slide 659

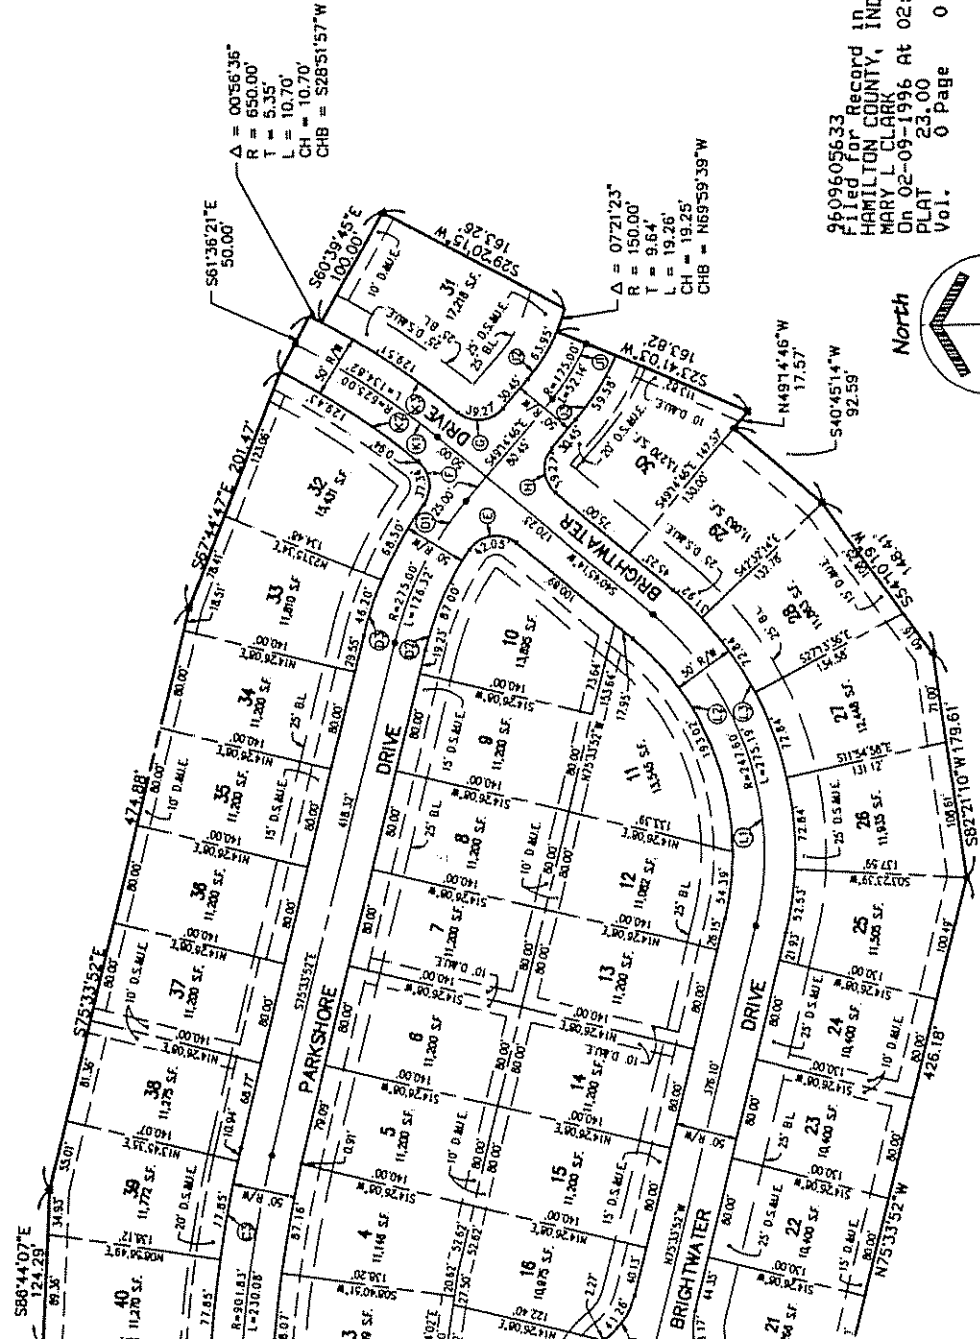

9609605633 Record
 Filed for
 HAMILTON COUNTY, INDIANA
 MARY L. CLARK
 Dr. 02-09-1996 At 02:13 p.m.
 PLAT 23.00
 Vol. 0 Page 0

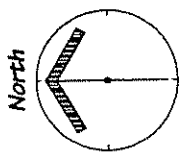

CURVE DATA TABLE

RADIUS	LENGTH	TANGENT	CHORD	BEARING	DELTA
25.00	39.37	24.05	35.39	S45°07'11"E	89°07'24"
25.00	39.25	24.95	35.32	S44°59'47"W	89°52'38"
301.83	230.08	115.07	229.46	S89°59'23"E	14°37'03"
876.83	223.70	112.46	223.10	N82°59'23"W	14°37'03"
926.83	226.46	118.87	235.87	N82°52'23"W	14°37'03"
275.00	126.32	64.29	125.21	S85°24'19"E	26°19'05"
250.00	87.00	43.94	86.56	N65°35'42"W	19°56'20"
300.00	114.70	58.96	114.00	N64°36'40"W	21°54'42"
25.00	42.05	27.95	37.67	N07°19'37"W	85°33'18"
25.00	39.37	24.05	35.36	S08°13'44"E	80°00'00"
175.00	39.27	23.00	35.36	S08°33'14"W	80°00'00"
150.00	51.14	28.26	51.94	S57°46'52"E	17°04'11"
150.00	44.69	27.51	44.52	S57°46'52"E	17°04'11"
200.00	59.58	30.01	59.36	S57°46'52"E	17°04'11"
625.00	134.82	67.67	134.56	N34°34'26"E	17°21'35"
600.00	129.43	64.97	129.16	N34°34'26"E	17°21'35"
650.00	129.43	64.97	129.30	N35°02'45"E	17°21'35"
247.60	275.19	153.76	261.25	S77°33'41"W	83°40'55"
272.60	67.38	36.50	70.67	S77°33'41"W	83°40'55"
40.00	21.26	11.48	21.48	S84°34'07"W	39°24'02"
60.00	41.26	21.48	40.45	S85°51'50"E	39°24'02"
50.00	225.85	60.87	77.27	S14°28'08"W	258°48'04"

- LEGEND**
- CONCRETE MONUMENT
 - COPPERWELD
 - ▲ 5/8" REBAR
 - 0 M.I.L. DRAINAGE & UTILITY EASEMENT
 - 0.5 M.I.L. DRAINAGE, SANITARY SEWER & UTILITY EASEMENT
 - 5" C. SANITARY SEWER EASEMENT
 - BUILDING LINE
 - C.A.-B."B" COMMON AREA - BLOCK "B"


PARKSHORE SECTION ONE AN ADDITION TO HAMILTON COUNTY, INDIANA

PREPARED BY:
 GARY L. PIERS
 REGISTERED LAND SURVEYOR
 NO. 890010, STATE OF INDIANA

MPA MELTON-PACKARD & ASSOCIATES
 Civil Engineers • Land Surveyors
 9310 N. Shobland Avenue • Indianapolis, Indiana 46220 • (317) 577-0669
 PROJ: 833MPKPL.DWG

PARKSHORE SECTION ONE
ADDRESS LIST

Lot #	Street Address
1	9832 Parkshore Drive
2	9852 Parkshore Drive
3	9872 Parkshore Drive
4	9892 Parkshore Drive
5	9902 Parkshore Drive
6	9912 Parkshore Drive
7	9922 Parkshore Drive
8	9932 Parkshore Drive
9	9972 Parkshore Drive
10	9992 Parkshore Drive
11	9969 Brighthouse Drive
12	9969 Brighthouse Drive
13	9949 Brighthouse Drive
14	9929 Brighthouse Drive
15	9879 Brighthouse Drive
16	9859 Brighthouse Drive
17	9839 Brighthouse Drive
18	9839 Brighthouse Drive
19	9839 Brighthouse Drive
20	9839 Brighthouse Drive
21	9878 Brighthouse Drive
22	9898 Brighthouse Drive
23	9828 Brighthouse Drive
24	9948 Brighthouse Drive
25	9968 Brighthouse Drive
26	9978 Brighthouse Drive
27	9988 Brighthouse Drive
28	10048 Brighthouse Drive
29	10068 Brighthouse Drive
30	10068 Brighthouse Drive
31	10072 Parkshore Drive
32	13755 Brighthouse Drive
33	10053 Parkshore Drive
34	9983 Parkshore Drive
35	9963 Parkshore Drive
36	9943 Parkshore Drive
37	9923 Parkshore Drive
38	9913 Parkshore Drive
39	9893 Parkshore Drive
40	9873 Parkshore Drive
41	9853 Parkshore Drive
42	9833 Parkshore Drive

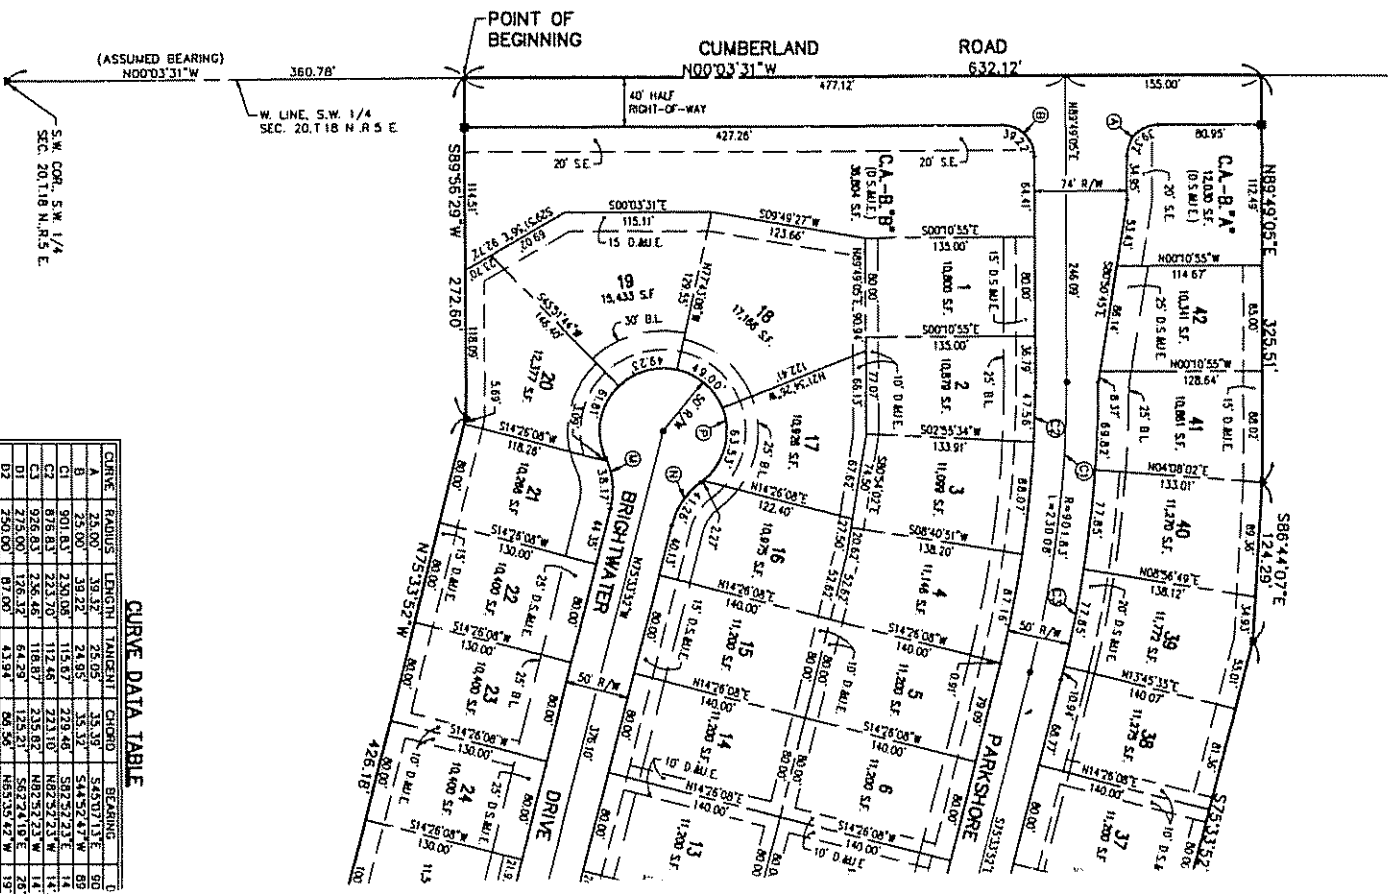

CURVE DATA TABLE

CURVE	RADIUS	LENGTH	TANGENT	CHORD	BEARING
A	25.00'	39.32'	25.05'	35.93'	S45°07'15"E
B	25.00'	39.22'	24.85'	35.32'	S44°52'47"W
C1	901.83'	230.08'	115.87'	229.48'	S82°21'23"E
C2	878.83'	223.70'	112.45'	222.53'	S82°21'23"E
D	975.00'	138.45'	68.20'	132.97'	S72°54'18"E
E	346.00'	87.00'	43.54'	66.54'	S65°35'42"W
D3	500.00'	114.70'	58.06'	114.00'	N64°38'40"W
F	25.00'	42.05'	27.95'	37.27'	N07°28'09"W
G	25.00'	37.34'	24.15'	33.97'	N83°33'31"E
H	25.00'	39.27'	25.00'	35.36'	S04°17'46"E
J1	175.00'	52.14'	26.28'	51.94'	S57°48'52"E
J2	150.00'	44.89'	22.85'	44.52'	S57°48'52"E
K1	200.00'	54.86'	28.01'	59.26'	S57°48'52"E
K2	625.00'	126.87'	64.07'	128.18'	N14°34'28"E
K3	850.00'	129.31'	64.87'	128.50'	N15°03'45"E
L1	247.60'	275.19'	153.76'	251.29'	S73°35'41"W
L2	322.60'	247.41'	138.74'	234.87'	N72°35'41"E
L3	272.60'	502.08'	169.29'	297.62'	N72°35'41"E
M	60.00'	41.26'	21.46'	40.45'	S04°41'50"E
N	60.00'	41.26'	21.46'	40.45'	S04°41'50"E
P	50.00'	225.85'	60.87'	77.27'	S14°28'05"W

DULY ENTERED FOR TAXATION
Subject to final acceptance for transit

9 day of Feb 19 96

John M. Ogle Auditor
Hamilton County

Parcel # _____

The undersigned, Mann Realty Co., d/b/a D. B. Mann Development Co., Owners of the real estate shown and described herein and Recorded in the Office of the Recorder of Hamilton County, Indiana, as Instrument Numbers 93-46985 and 94-40778, do hereby certify that we have laid off, platted and subdivided and do hereby lay off, plat and subdivide said real estate in accordance with the within plat.

This subdivision shall be known and designated as Parkshore, Section One. All streets shown on this plat and not heretofore dedicated are hereby dedicated to the public.

This plat is subject to the declaration of Covenants and Restrictions of Parkshore, recorded as Instrument No. 9556842 and any amendments thereto.

In Testimony whereof, witness the signatures of Owner and Declarant this 31st day of January, 1994.


Owner
Mann Realty Co., d/b/a/
D. B. Mann Development Co.

By: Gerald Davis Mann II, Partner

State of Indiana }
County of Marian } SS:

Before me, the undersigned, a Notary Public in and for said County and State, personally appeared Gerald Davis Mann II, Partner of Mann Realty Co., d/b/a D. B. Mann Development Co., and acknowledged the execution of this instrument as his voluntary act and deed and affixed his signature thereto.

Witness my hand and Notarial Seal this 31st day of January, 1994.

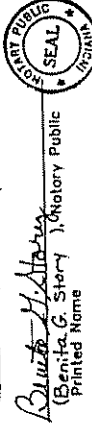

My Commission Expires: Aug 7, 1994 County of Residence: Madison

COMMISSION CERTIFICATE:

UNDER AUTHORITY PROVIDED BY TITLE 36, ACTS OF 1981, P.L. 309 ENACTED BY THE GENERAL ASSEMBLY OF THE STATE OF INDIANA, AND ALL ACTS AMENDATORY THERETO AND AN ORDINANCE ADOPTED BY THE TOWN OF FISHERS AS FOLLOWS:

ADOPTED BY THE TOWN PLAN COMMISSION AT A MEETING HELD,

JUNE 14, 1995
FISHERS TOWN PLAN COMMISSION
John D. Zeb PRESIDENT
Annalisa Williams SECRETARY

LAND DESCRIPTION

A part of the Southwest Quarter of Section 20, Township 1 East of the Second Principal Meridian, Hamilton County, Indiana, particularly described as follows:


Commencing at the Southwest corner of the Southwest 1/4 of Section 20; thence North 00°03'31" West (assumed bearing) along said Southwest Quarter a distance of 360.78 feet to the corner of Rosewood Section One, An Addition To Hamilton County thereof recorded as Instrument No. 9557873 in Plat C of the Office of the Recorder of Hamilton County, Indiana, BEGINNING; thence continuing North 00°03'31" West along a distance of 632.12 feet to the Southwesterly corner of F An Addition To Hamilton County, Indiana, per plat thereto An Addition To Hamilton County, Indiana, Slide 639 in Recorder of Hamilton County, Indiana; (the following three along the Southern line of said Pleasant Section One); (1) thence South 89°49'05" East a distance of 328.51 feet; (2) thence South East a distance of 124.99 feet; (3) thence South 79°33' of 474.88 feet; thence South 67°44'47" East along said the extension thereof a distance of 201.47 feet; thence East a distance of 50.00 feet to a curve concave North radius of 650.00 feet and a central angle of 00°56'36" Southwesterly along said curve an arc distance of 10.70 feet; thence by a chord bearing South 28°51'57" West a distance of 100.00 feet; thence South 29°20'15" West a distance of 19.26 feet (said arc being subtended by a central angle of 07°21'23"); thence Northwesterly along a non-tangent to last described curve a distance of 183.8 feet; thence South 60°39'45" East Northwesterly along a non-tangent to last described curve a distance of 17.57 feet; (2) thence North 49°14'46" East along said Northerly line; (1) thence North 49°14'46" of 17.57 feet; (2) thence South 40°45'14" West a distance of 148.41 feet; (3) thence South 54°10'19" West a distance of 148.41 feet; (4) thence North 82°21'10" West a distance of 179.61 feet; (5) thence North a distance of 426.18 feet; (6) thence South 89°56'29" West a distance of 272.60 feet to the Point of Beginning. Containing 15.74 Square Feet), more or less.

This subdivision consists of 42 Lots numbered 1 through 42 (common area). The locations and dimensions of Easements are shown on the plat. All dimensions are in decimal parts thereof.

I, the undersigned, do hereby certify the within plat to be true and correct in accordance with the best of my knowledge and belief and to represent a portion of the land shown and described in the plat. The boundaries were determined by a Land Title Survey prepared by Gary L. Piers, Registered Land Surveyor, R.L.S. No. 890010, and certified by Gary L. Piers, R.L.S. No. 890010, and certified by Gary L. Piers, R.L.S. No. 890010. This survey was subsequently recorded as Instrument No. 9557873 in Plat C of the Recorder of Hamilton County, Indiana.

I further certify that all monuments shown actually exist in their positions as correctly shown and that all dimensions are correct.

Witness my hand and seal this 29th day of January, 1994.

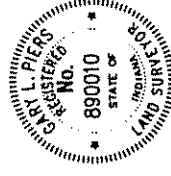

AN ADI

REGISTRE
NO. 890010

#9605633
P.C.1 Slide 659

LAND DESCRIPTION

A part of the Southwest Quarter of Section 20, Township 18 North, Range 5 East of the Second Principal Meridian, Hamilton County, Indiana, more particularly described as follows:


Commencing at the Southwest corner of the Southwest Quarter of said Section 20; thence North 00°03'31" West (assumed bearing) along the West line of said Southwest Quarter a distance of 360.78 feet to the Northwesterly corner of Rosewood Section One, An Addition To Hamilton County, Indiana, per plat thereof recorded as Instrument No. 9557873 in Plat Cabinet 1, slide 613 in the Office of the Recorder of Hamilton County, Indiana, and the POINT OF BEGINNING; thence continuing North 00°03'31" West along said West line a distance of 632.12 feet to the Southwesterly corner of Plantana Section One, An Addition To Hamilton County, Indiana, per plat thereof recorded as Instrument No. 9562170 in Plat Cabinet 1, Slide 639 in the Office of the Recorder of Hamilton County, Indiana; (the following three (3) courses are along the Southerly line of said Plantana Section One): (1) thence North 89°49'05" East a distance of 325.51 feet; (2) thence South 86°44'07" East a distance of 124.99 feet; (3) thence South 75°33'52" East a distance of 474.88 feet; thence South 67°44'47" East along said Southerly line and the extension thereof a distance of 201.47 feet; thence South 61°36'21" East a distance of 50.00 feet to a curve concave Northwesterly having a radius of 650.00 feet and a central angle of 00°56'36"; thence Southwesterly along said curve an arc distance of 10.70 feet (said arc being subtended by a chord bearing South 28°51'57" West a distance of 10.70 feet); thence South 60°39'45" East non-tangent to last described curve a distance of 100.00 feet; thence South 29°20'15" West a distance of 163.26 feet to a curve concave Northwesterly having a radius of 150.00 feet and a central angle of 07°21'23"; thence Northwesterly along said curve an arc distance of 19.26 feet (said arc being subtended by a chord bearing North 69°59'39" West a distance of 19.25 feet); thence South 23°41'03" West non-tangent to last described curve a distance of 163.82 feet to the Northerly line of said Rosewood Section One; (the following six (6) courses are along said Northerly line): (1) thence North 49°14'46" West a distance of 17.57 feet; (2) thence South 40°45'14" West a distance of 148.41 feet; (4) thence South (3) thence South 54°10'19" West a distance of 179.61 feet; (5) thence North 75°33'52" West 82°21'10" West a distance of 426.18 feet; (6) thence South 89°56'29" West a distance of 272.60 feet to the Point of Beginning. Containing 15.742 Acres (685.727 Square Feet), more or less.

This subdivision consists of 42 Lots numbered 1 through 42 inclusive, and Blocks (common area). The locations and dimensions of the Lots, Streets and Easements are shown on the plat. All dimensions are shown in feet and decimal parts thereof.

I, the undersigned, do hereby certify the within plat to be true and correct to the best of my knowledge and belief and to represent a portion of the real estate as the boundaries were determined by a Land Title Survey prepared by Melton-Packard and Associates, Inc., and certified by Gary L. Piers, R.L.S. No. 890010 on September 1st, 1993. This survey was subsequently recorded as Instrument No. 9543686 in the Office of the Recorder of Hamilton County, Indiana.

I further certify that all monuments shown actually exist or will be installed in their positions as correctly shown and that all dimensions and geodetic data is correct.

Witness my hand and seal this 29th day of January 1996

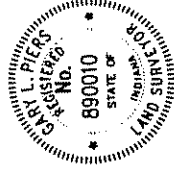

Gary L. Piers
Gary L. Piers
Registered Land Surveyor No. 890010
State of Indiana

9609605633
Filed for Record in
HAMILTON COUNTY, INDIANA
MARY L. CLARK
On 02-09-1996 At 02:13 pm.
PLAT 23.00
Vol. 0 Page 0

PARKSHORE
SECTION ONE
AN ADDITION TO HAMILTON COUNTY, INDIANA

MPA MELTON-PACKARD & ASSOCIATES
Civil Engineers & Land Surveyors
6910 N. Shadeland Avenue • Indianapolis, Indiana 46220 • (317) 577-0669
FAX: 558-9611-0669

PREPARED BY:
GARY L. PIERS
REGISTERED LAND SURVEYOR
NO. 890010, STATE OF INDIANA

DULY ENTERED FOR TAXATION
Subject to final acceptance for transfer
31 day of May 1996

Auditor
Hamilton County
[Signature]

MPA

MELTON-PACKARD & ASSOCIATES

Civil Engineers • Land Surveyors
6910 N. Shadeland Avenue • Indianapolis, Indiana 46220 • (317) 577-0069

Instrument
9609622307

1000
①

CERTIFICATE OF CORRECTION

Re: Certificate of Correction for Plat of Parkshore Section One as recorded by Instrument No. 9609605633 in Plat Cabinet No. 1, Slide No. 659.

ITEM TO BE CORRECTED: 14th line in body of Land Description was shown as 124.99 feet on said Plat. It should have been 124.29 feet as shown in 12th line of this Certificate of Correction.

ITEM AS CORRECTED:


PARKSHORE SECTION ONE
LAND DESCRIPTION

9609622307
Filed for Record in
HAMILTON COUNTY, INDIANA
MARY L. CLARK
On 05-31-1996 At 11:01 am.
CERC 10.00
Vol. 0 Page 0

A part of the Southwest Quarter of Section 20, Township 18 North, Range 5 East of the Second Principal Meridian, Hamilton County, Indiana, more particularly described as follows:

Commencing at the Southwest corner of the Southwest Quarter of said Section 20; thence North 00°03'31" West (assumed bearing) along the West line of said Southwest Quarter a distance of 360.78 feet to the Northwesterly corner of Rosewood Section One, An Addition To Hamilton County, Indiana, per plat thereof recorded as Instrument No. 9557873 in Plat Cabinet 1, slide 613 in the Office of the Recorder of Hamilton County, Indiana, and the POINT OF BEGINNING; thence continuing North 00°03'31" West along said West line a distance of 632.12 feet to the Southwesterly corner of Plantana Section One, An Addition To Hamilton County, Indiana, per plat thereof recorded as Instrument No. 9562170 in Plat Cabinet 1, Slide 639 in the Office of the Recorder of Hamilton County, Indiana; (the following three (3) courses are along the Southerly line of said Plantana Section One); (1) thence North 89°49'05" East a distance of 325.51 feet; (2) thence South 86°44'07" East a distance of 124.29 feet; (3) thence South 75°33'52" East a distance of 474.88 feet; thence South 67°44'47" East along said Southerly line and the extension thereof a distance of 201.47 feet; thence South 61°36'21" East a distance of 50.00 feet to a curve concave Northwesterly having a radius of 650.00 feet and a central angle of 00°56'36"; thence Southwesterly along said curve an arc distance of 10.70 feet (said arc being subtended by a chord bearing South 28°51'57" West a distance of 10.70 feet); thence South 60°39'45" East non-tangent to last described curve a distance of 100.00 feet; thence South 29°20'15" West a distance of 163.26 feet to a curve concave Northeasterly having a radius of 150.00 feet and a central angle of 07°21'23"; thence Northwesterly along said curve an arc distance of 19.26 feet (said arc being subtended by a chord bearing North 69°59'39" West a distance of 19.25 feet); thence South 23°41'03" West non-tangent to last described curve a distance of 163.82 feet to the Northerly line of said Rosewood Section One; (the following six (6) courses are along said Northerly line); (1) thence North 49°14'46" West a distance of 17.57 feet; (2) thence South 40°45'14" West a distance of 92.59 feet; (3) thence South 54°10'19" West a distance of 148.41 feet; (4) thence South 82°21'10" West a distance of 179.61 feet; (5) thence North 75°33'52" West a distance of 426.18 feet; (6) thence South 89°56'29" West a distance of 272.60 feet to the Point of Beginning. Containing 15.742 Acres (685,727 Square Feet), more or less.

Witness my hand and seal this 28th day of May, 1996.

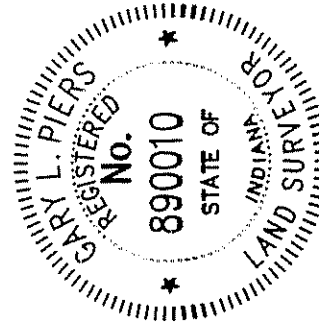

[Signature]

Gary L. Piers
R.L.S. No. 890010
State of Indiana

9556842

DECLARATION OF COVENANTS AND RESTRICTIONS

"PARKSHORE"

THIS DECLARATION, made this 18th day of October, 1995, by MANN REALTY CO., an Indiana Partnership, (hereinafter referred to as the "Developer"), WITNESSETH:

WHEREAS, the Developer is the owner of all the lands contained in the area shown on Exhibit "A", attached hereto and made a part hereof, and additional land, which lands will be subdivided into the three communities Rosewood, Parkshore and Plantana which collectively known as Parkshore, (hereinafter referred to as the "Development"), and will be more particularly described on the plat thereof which will be recorded in the office of the Recorder of Hamilton County, Indiana, and

WHEREAS, the Developer is about to sell and convey the residential lots situated within the platted areas of the Development and, before doing so, desires to subject and impose upon all real estate within the platted areas of the Development mutual and beneficial restrictions, covenants, conditions and charges (hereinafter referred to as the "Restrictions") under a general plan or scheme of improvement for the benefit of the lots and lands in the Development and the future owners thereof;

NOW, THEREFORE, the Developer hereby declares that all of the platted lots and lands located within the Development as they become platted are held and shall be held, conveyed, hypothecated or encumbered, leased, rented, used, occupied and improved, subject to the following Restrictions, all of which are declared and agreed to be in furtherance of a plan for the improvement and sale of said lots and lands in the Development, and are established and agreed upon for the purpose of enhancing and protecting the value, desirability and attractiveness of the Development as a whole and of each of said lots situated therein. All of the Restrictions shall run with the land and shall be binding upon the Developer and upon the parties having an interest in and to the real property or any part or parts thereof subject to such Restrictions, and shall inure to the benefit of the Developer and every one of the Developer's successors in title to any real estate in the Development. The Developer specifically reserves unto itself the right and privilege, prior to the recording of the plat by the Developer of a particular lot or tract within the Development as shown on Exhibit "A", to exclude any real estate so shown from the Development, or to include additional real estate as described herein.

The developer shall have the unilateral right, privilege, and option, from time-to-time at any time until all property described on Exhibit "A" has been subjected to the Declaration or January 1, 2005, whichever is earlier, to subject to the provisions of this Declaration and the jurisdiction of the Association all or any portion of the real property described in Exhibit "B", attached hereto. Such annexation shall be accomplished by filing in the public records of Hamilton County, Indiana, a

INSTR. # 95 5 6842

55, 80
53
HAMILTON CO., IN

95 OCT 19 PM 2:24

INSTR. # 95 5 6842

Supplemental Declaration annexing such property. Such Supplemental Declaration shall not require the consent of Voting Members, but shall require the consent of the Owner of such property, if other than the Developer. Any such annexation shall be effective upon the filing for record of such Supplemental Declaration unless otherwise provided therein. The Developer shall have the unilateral right to transfer to any other person, firm, corporation, or other entity the right, privilege, and option to annex additional property which is herein reserved to Developer, provided that such transferee or assignee shall be an affiliate of the Developer or the developer of at least a portion of the real property described in Exhibit "B" and that such transfer is memorialized in a written, recorded instrument executed by the Developer.

1. **DEFINITIONS.** The following are the definitions of the terms as they are used in this Declaration:

A. "Committee" shall mean the Parkshore Architectural Review Committee, composed of three (3) members appointed by the Developer, who shall be subject to removal by the Developer at any time, with or without cause. Any vacancies from time to time shall be filled by appointment of the Developer. The Developer may, at its sole option, at any time hereafter, but in no case after the Developer has sold its last lot, relinquish to the Association the power to appoint and remove one or more members of the Committee.

B. "Association" shall mean the Parkshore Property Owners' Association, Inc. a not-for-profit corporation, the membership and powers of which are more fully described in paragraph 9 of the Declaration.

C. "Lot" shall mean any parcel of residential real estate described by the plat of the Development which is recorded in the office of the Recorder of Hamilton County, Indiana, excluding, however, parcels of real estate designated as "Blocks."

D. Approvals, determinations, permissions, or consents required herein shall be deemed given if they are given in writing, signed, with respect to the Developer, or the Association by the President or a Vice President thereof, and with respect to the Committee, by two (2) members thereof.

E. "Owner" shall mean and refer to one (1) or more persons who hold the record title to any Lot which is part of the Development, but excluding in all cases any party holding an interest merely as security for the performance of an obligation, if a Lot is sold under a recorded contract of sale, and the contract specifically so provides, then the purchaser (rather than the fee owner) will be considered the Owner.

F. "Town" shall mean Town of Fishers, Hamilton County, Indiana.

INSTR. # 95 5 6842

G. "Commons" shall mean all real and personal property which the Association now or hereafter owns or otherwise holds or maintains for the common use and enjoyment of all Owners.

H. "Supplemental Declaration" shall mean an amendment or supplement to this Declaration executed by or consented to by Developer or its successors and assigns, and recorded in the public records of Hamilton County, Indiana, which subjects additional property to this Declaration and/or imposes, expressly or by reference, additional restrictions and obligations on the land described therein.

2. CHARACTER OF THE DEVELOPMENT.

A. In General. Every numbered lot platted as a part of the Development is for residential purposes. No structure shall be erected, placed or permitted to remain upon any of said residential lots except a single-family dwelling house and such out-buildings as are usually accessory to a single-family dwelling house. No double occupancy dwelling shall be permitted on any part of the Development. All tracts of land located within the Development which have not been designated by numbering as residential building lots in the recorded plat shall be used in a manner consistent with the zoning and use designated in the plan filed by the Developer with the Department of Development in the Town of Fishers. However, the Developer reserves unto itself the right to change the character of such designated use at any time in the future by applying to the Fishers Plan Commission and its staff for modifications of the plan, and, where necessary, to apply to any other necessary governmental body for such reclassification, rezoning or variance of use needed to accommodate the Developer's planned use.

B. Residential Use of Accessory Outbuilding Prohibited. No accessory outbuildings shall be erected on any of the residential lots prior to the erection thereon of a single-family dwelling house, and in no event shall any such accessory outbuilding or any temporary structure which may be constructed upon a residential lot under these Restrictions ever be used as a residence or dwelling house or place for human occupancy.

C. Occupancy or Residential Use of Partially Completed Dwelling House Prohibited. No dwelling house constructed on any of the residential lots shall be occupied or used for residential purposes or human habitation until it shall have been substantially completed.

D. Other Restrictions. All tracts of ground in the Development shall be subject to the easements, restrictions, and limitations of record appearing on the recorded plat of the subdivision, on recorded easements, rights-of-way, and also to all governmental zoning authority and regulation affecting the Development, all of which are incorporated herein by reference.

INSTR. # 9556842

3. RESTRICTIONS CONCERNING SIZE, PLACEMENT AND MAINTENANCE OF DWELLING HOUSES AND OTHER STRUCTURES.

A. Minimum Living Space Areas. The minimum square footage of living space of dwellings constructed on various residential lots in the Development, exclusive of porches, terraces, garages, carports, accessory buildings or portions thereof, or similar facilities not modeled and decorated for regular and continuous habitation, shall be in accordance with requirements set forth in Exhibit "C". Basements shall not be included in the computation of the minimum living area, except for that portion of a walkout basement which is to be finished as a living area.

B. Residential Set-Back Requirements.

(i) Front Set-Backs. Unless otherwise provided in these restrictions or on the recorded plat, all dwelling houses and above-ground structures shall be constructed or placed on residential lots in the Development so as to comply with the set-back lines, as established on the plat of the Development.

(ii) Side Yards. The side yard set-back lines shall be in accordance with the guidelines set forth in Exhibit "C", unless otherwise approved by the Committee and the Fishers Board of Zoning Appeals.

(iii) Rear Yards. The rear set-back line shall be at least 25 feet from the rear lot line, unless otherwise approved by the Committee and the Fishers Board of Zoning Appeals.

C. Fences, Mailboxes, and Trees. In order to preserve the natural quality and aesthetic appearance of the existing geographic areas within the Development, any fence or mailbox must be approved by the Committee as to size, location, height, and composition before it may be installed. A standard mailbox design will be established by the Committee. Mailbox placement may be undertaken without special review if the proposed type and placement conforms to the standard design. See Exhibit "C" for landscape requirements.

D. Exterior Construction. The finished exterior of every building constructed or placed on any lot in the Development shall be of material other than tar paper, rollbrick siding, T1-11 plywood sheat, or aluminum siding, or any other similar material. No house shall have metal prefabricated flues that extend above the highest roof line. All driveways must be paved in accordance with guidelines set forth in Exhibit "C". All exterior building materials are to be of an aesthetically pleasing natural earhtone.

E. Garages Required. All residential dwellings in the Development shall include an enclosed attached two-car garage minimum.

INSTR. # 95 5 6842

F. Heating Plants. Every house in the Development must contain a heating plant, installed in compliance with the required codes, and capable of providing adequate heat for year-round human habitation of the house.

G. Diligence in Construction. Every building whose construction or placement on any residential lot in the Development shall be completed within nine (9) months after the beginning of such construction or placement. No improvement which has partially or totally been destroyed by fire or otherwise shall be allowed to remain in such state for more than three (3) months from the time of such destruction or damage.

H. Sales of Lots by Developer. Every lot within the Development shall be sold to a builder or individual approved by the Developer or developed by the Developer.

I. Prohibition of Used Structures. All structures constructed or placed on any numbered lot in the Development shall be constructed with substantially all new materials and no used structures shall be relocated or placed on any such lot.

J. Maintenance of Lots and Improvements. The Owner of any lot in the Development shall at all times maintain the lot and any improvements situated thereon in such a manner as to prevent the lot or improvements from becoming unsightly and, specifically, such Owner shall:

(i) Mow the lot at such times as may be reasonably required in order to prevent the unsightly growth of vegetation and noxious weeds.

(ii) Remove all debris or rubbish.

(iii) Prevent the existence of any other condition that reasonably tends to detract from or diminish the aesthetic appearance of the Development.

(iv) Cut down and remove dead trees.

(v) Keep the exterior of all improvements in such a state of repair or maintenance as to avoid their becoming unsightly.

(vi) Within sixty (60) days following completion of a house on a lot, the Owner shall landscape the lot, weather permitting.

K. Association's Right to Perform Certain Maintenance. In the event that the Owner of any lot in the Development shall fail to maintain his lot and any improvements situated thereon in accordance with the provisions of these Restrictions, the Association shall have the right, but not the obligation, by and through its agents or employees or contractors, to enter upon said lot and repair, mow, clean or perform such other acts as may be reasonably necessary to make such lot and improvements suitable thereon, if any.

INSTR. # 9556842

conform to the requirements of these Restrictions. The cost therefor to the Association shall be added to and become a part of the annual assessment; to which said lot is subject and may be collected in any manner in which such annual assessment may be collected. Neither the Association nor any of its agents, employees, or contractors shall be liable for any damage which may result from any maintenance work performed hereunder.

L. Owner's Responsibility for Tree and Shrub Maintenance. The Town of Fishers shall require all owners to respect the following with regard to the maintenance of trees and shrubs.

(i) The owner of the dominant real estate adjacent to the area between the street and the sidewalk and/or right-of-way easement line on which any tree or shrub is planted shall be responsible for the maintenance and removal of the tree or shrub if such removal is necessary.

(ii) If, after notice from the Town, the said owner fails to maintain or remove a dead tree or shrub or any dead or dangerous limbs or branches thereon, the Town may remove said shrub or limbs and collect the costs thereof from the owner.

(iii) The Town of Fishers and all public utilities retain their ownership and right to access to the area between the street and the right-of-way easement line of the dominant owner and retains the right to reasonably remove any tree or shrub impeding necessary work to be performed by the Town of Fishers and/or all public utilities, or other property authorized users.

(iv) Neither the Town of Fishers nor any public utility or other property authorized user of the Town's property located between the street and the sidewalk and/or right-of-way easement line shall be liable to the owner of the dominant real estate for any damages done to trees or shrubs located upon Town property between the street and the sidewalk and/or right-of-way easement line as a result of actions of the Town of Fishers or any public utility or other authorized user or their agents or employees in the performance of their duties.

(v) No fence, wall, hedge, tree or shrub planting which obstructs sight lines and elevations between three (3) and twelve (12) feet above the street shall be placed or permitted to remain on any corner lot within the triangular area formed by the street right-of-way lines and a line connecting points forty (40) feet from the intersection of said street lines or in the case of a rounded property corner, from the intersection of the street right-of-way lines extended.

(vi) The same sight line limitations shall apply to any lot within ten (10) feet of the intersection of a street right-of-way line with the edge of the driveway pavement or alley line. No driveway shall be located within seventy-five (75) feet of the intersection of two (2) street lines.

INSTR. # 9556842

M. Sidewalk. Prior to occupancy, the owner of each lot of the subdivision shall construct a concrete sidewalk parallel to the owner's street frontage(s) on the owner's lot which shall extend from one side of the property line to the other side of the property line. The location of the sidewalk shall be approved by the Committee.

N. Above-Ground Swimming Pools Prohibited. No above-ground swimming pools shall be permitted to be constructed on any lot. The committee shall determine whether or not a pool shall be defined as above-ground.

O. Fencing. Exposed chain link fencing is prohibited. However, fences constructed of vinyl coated chain link, wood, wrought iron, or masonry shall be permitted, subject to prior approval by the Committee.

P. Outbuildings. No freestanding outbuildings will be permitted, including but not limited to, storage sheds, mini-barns or garages.

4. PROVISIONS RESPECTING DISPOSAL OF SANITARY WASTE

A. Outside Toilets. No outside toilets shall be permitted on any lot in the Development (except during a period of construction).

B. Construction of Sewage Lines. All sanitary sewage lines on the residential building lots shall be designed and constructed in accordance with the provisions and requirements of the Town of Fishers and Hamilton Southeastern Utilities, Inc. No storm water (subsurface or surface) shall be discharged into sanitary sewers.

C. Pavement or concrete, including driveways and sidewalks, shall not be constructed on or within sanitary sewer manhole casings if avoidable. If not avoidable, special precautions must be taken in the construction of an incidental encroachment.

D. All homeowners not serviced by gravity sanitary sewer service are responsible for all maintenance, repair and replacement of all grinder pumps, force mains and gravity laterals from the residence to its connection into the sanitary sewer main.

5. GENERAL PROHIBITIONS.

A. In General. No noxious or offensive activities shall be permitted on any lot in the Development, nor shall anything be done on any of said lots that shall become or be an unreasonable annoyance or nuisance to any Owner of another lot in the Development.

INSTR. # 95 5 68 42

- B. Signs. No signs or advertisements shall be displayed or placed on any lot or structures in the Development, except entry signs and home or lot sales signs.
- C. Animals. No animals shall be kept or maintained on any lot in the Development except the usual household pets and, in such case, such household pets shall be kept reasonably confined so as not to become a nuisance.
- D. Vehicle Parking. No trucks one (1) ton or larger in size, campers, trailers, boats, or similar vehicles shall be parked on any street in the Development.
- E. Garbage and Other Refuse. No Owner of a lot in the Development shall burn or permit the burning out-of-doors of garbage or other refuse, nor shall any such Owner accumulate or permit the accumulation out-of-doors of such refuse on his lot except as may be permitted in subparagraph F below. All houses built in the Development shall be equipped with a garbage disposal unit.
- F. Model Homes. No owner of any lot in the Development shall build or permit the building upon said lot of any dwelling house that is to be used as a model home or exhibit house without written permission to do so from the Developer.
- G. Temporary Structures. No temporary house, trailer, tent, garage or other outbuilding shall be placed or erected on any lot.
- H. Open Drainage, Ditches and Swales.
- (i) Drainage swales (ditches) along dedicated roadways and within the right-of-way, or on dedicated drainage easements, are not to be altered, dug out, filled in, lited, or otherwise changed, without the written permission of the Town Engineer. Property owners must maintain these swales as sodded grassways or other non-eroding surfaces. Water from roofs or parking areas must be contained on the property long enough so that said drainage swales or ditches will not be damaged by such water. Driveways may be constructed over these swales or ditches only when appropriately-sized culverts or other approved structures have been permitted by the Town Engineer.
- (ii) Any property owner altering, changing, or damaging these drainage swales or ditches will be held responsible for such action and will be given ten (10) days' notice, by registered mail, to repair said damage, after which time, if no action is taken, the Town will cause said repairs to be accomplished and the bill for such repairs will be sent to the affected property owners for immediate payment.
- I. Utility Services. Easements for installation and maintenance of utilities (including sanitary sewer) and drainage facilities are reserved as shown on the recorded plat. No utility services shall be installed, constructed, repaired, removed, or replaced under finished streets, except byacking, drilling or boring.

INSTR. # 9556842

J. Wells and Sepsic Tanks. No water wells shall be drilled on any of the lots in the Development, unless public sewer tap-in is unavailable.

K. Dusk-to-Dawn Lighting. Each lot shall maintain continuous dusk-to-dawn lighting to be controlled by a photocell, in lieu of public street lighting. Said dusk-to-dawn lighting shall be placed either in the front yard on a free-standing pole located not more than ten (10) feet from the edge of the driveway, or twin carriage lights mounted on either side of the garage door if fronting the street.

L. Satellite Dishes. No television satellite antenna dishes any larger than 16" in diameter shall be permitted on any lot. All allowed dishes must be screened from adjoining neighbors primary view.

6. ARCHITECTURAL REVIEW COMMITTEE.

A. Statement of Purposes and Powers. The Committee shall regulate the external design, appearance, use, location and maintenance of lands subject to these Restrictions and improvements thereon, in such a manner as to preserve and enhance values and to maintain a harmonious relationship among structures and the natural vegetation and topography.

(i) Generally. No dwelling, building structure, or improvement of any type or kind, including yard lights, shall be constructed or placed on any lot in the Development without the prior approval of the Committee. Such approval shall be obtained only after written application has been made to the Committee by the owner of the lot requesting authorization from the Committee. Such written application shall be in the manner and form prescribed from time to time by the Committee, and shall be accompanied by two (2) complete sets of plans and specifications for any such proposed construction or improvement. Such plans shall include plot plans showing the location of the improvements existing upon the lot and the location of the improvement proposed to be constructed or placed upon the lot, each properly and clearly designated and a completed Plan Approval Application by the Builder. Such plans and specifications shall set forth the color and composition of all exterior materials proposed to be used and any proposed landscaping, together with any other materials or information which the Committee may require. All building plans and drawings required to be submitted to the Committee shall be drawn to a scale of 1" = 30', or to such other scale as the Committee shall require.

(ii) Power of Disapproval. The Committee may refuse to grant permission to construct, place or make the requested improvements, when:

(a) The plans, specifications, drawings or other material submitted are themselves inadequate or incomplete, or show the proposed improvement to be in violation of these Restrictions;

INSTR. # 9556842

(b) The design or color scheme of a proposed improvement is not in harmony with the general surroundings of the lot or with adjacent buildings or structures.

(c) The proposed improvement, or any part hereof, would in the opinion of the Committee be contrary to the interest, welfare or rights of all or any part of other owners.

(iii) Power to Grant Variances. The Committee may allow reasonable variances or adjustments of these Restrictions where literal application would result in unnecessary hardship, but any such variance or adjustment shall be granted in conformity with the general intent and purposes of these Restrictions and no variance or adjustment shall be granted in conformity with the general intent and purposes of these Restrictions and no variance or adjustment shall be granted which is materially detrimental or injurious to other lots in the Development.

B. Duties of Committee. The Committee shall approve or disapprove proposed improvements within thirty (30) days after all required information shall have been submitted to it. One copy of submitted material shall be retained by the Committee for its permanent files. All notifications to applicants shall be in writing, and, in the event that such notification is one of disapproval, it shall specify the reason or reasons.

C. Liability of Committee. Neither the Committee nor any agent thereof, nor the Developer, shall be responsible in any way for any defects in any plans, specifications or other materials submitted to it, nor for any defects in any work done according thereto. Furthermore, the Committee does not make any representation or warranty as to the suitability or advisability of the design, the engineering, the method of construction involved, or the materials to be used.

D. Inspection. The Committee may inspect work being performed with its permission to assure compliance with these Restrictions and applicable regulations.

E. Continuation of Committee. When the Developer notifies the Association of discontinuance of his Architectural Control Committee, then the Directors of the Association, or their designees, shall continue the functions of the Committee with like powers.

7. RULES GOVERNING BUILDING ON SEVERAL CONTIGUOUS LOTS HAVING ONE OWNER. Whenever two or more contiguous lots in the Development shall be owned by the same person, and such owner shall desire to use two or more of said lots as a site for a single-dwelling house, he shall apply in writing to the Committee for permission to so use said lots. If permission for such a use shall be granted, the lots constituting the site for such single-dwelling house shall be treated as a single lot for the

INSTR. # 95 5 6842

purpose of applying these Restrictions to said lots, so long as the lots remain improved with one single-dwelling house.

8. OWNERSHIP, USE AND ENJOYMENT OF COMMONS. "Commons" and "Common Areas" shall mean those areas so designated on the plats of any section of Parkshore. Any commons depicted on the recorded plats of the Development shall remain private, and neither the Developer's execution of recording of the plats nor the doing of any other act by the Developer is, or is intended to be, or shall be construed as, a dedication to the public of the commons.

A license upon such terms and conditions as the Developer, and the successors, assigns or licensees of the Developer, shall from time to time grant, for the use and enjoyment of the Commons, is granted to the persons who are from time to time members of the Association. Ownership of any Commons shall be conveyed in fee simple title, free of financial encumbrances to the Association upon their completion. Such conveyance shall be subject to easements and restrictions of record, and such other conditions as the Developer may at the time of such conveyance deem appropriate. Such conveyance shall be deemed to have been accepted by the Association and those persons who shall from time to time be members thereof upon the recording of a deed or deeds conveying such Commons to the Association.

9. PARKSHORE PROPERTY OWNERS ASSOCIATION, INC.

A. In General.

(i) There has been or will be created, under the laws of the State of Indiana, a not-for-profit corporation to be known as the "Parkshore Property Owners Association, Inc.", which is referred to as the "Association". Every owner of a residential lot in the Development shall be a member of the Association and shall be subject to all the requirements and limitations imposed in these Restrictions on other owners of residential lots within the Development and on members of the Association, including those provisions with respect to the payment of an annual assessment.

B. Classes of Membership. The Association shall have two classes of voting membership:

Class A. Class A members shall be all owners with the exception of the Developer and shall be entitled to one vote for each lot owned. When more than one person holds an interest in any lot, all such persons shall be members. The vote for such lot shall be exercised as they among themselves determine, but in no event shall more than one vote be cast with respect to any lot.

INSTR.

#

95 5 6842

Class B. The Class B member(s) shall be the Developer, who shall be entitled to three (3) votes for each lot owned. The Class B membership shall cease and be converted to Class A membership on the happening of either of the following events, whichever earlier occurs:

(a) On the date the Developer sells the last lot which it owns in the Development, and the Developer no longer owns any lots or land in the Development; or

(b) On January 1, 2005.

C. Board of Directors. The members shall elect a Board of Directors of the Association as prescribed by the Association's By-Laws. The Board of Directors shall manage the affairs of the Association.

D. Professional Management. No contract or agreement for professional management of the Association shall be for a term in excess of three (3) years. Any such agreement or contract shall provide for termination by either party with or without cause without any termination fee by written notice of ninety (90) days or less.

E. Responsibilities of the Association.

(i) The Association shall maintain the landscaping in and along perimeter road frontages along 141st Street, Cumberland Road, and Howe Road, and the landscape easements shown on the plat(s) and shall keep such areas in a neat, clean and presentable condition at all times.

(ii) The Association shall maintain and repair the Common Areas shown on the plat(s) including improvements thereon.

(iii) The Association shall maintain the landscaping and any signage in and on the islands located in the right-of-way at the entrances on Cumberland Road, 141st Street and Howe Road and shall keep such areas in a neat, clean and presentable condition at all times.

(iv) The Association may procure and maintain casualty insurance for the Common Areas, liability insurance (including Directors' and officers' insurance) and such other insurance as it deems necessary or advisable.

10. COVENANT OF MAINTENANCE ASSESSMENTS.

A. Creation of the Lien and Personal Obligation of Assessments. Each owner of any lot in the subdivision, except the Developer, by acceptance of a deed therefor, whether or not it shall be so expressed in such deed, is deemed to covenant and agree to

INSTR. # 95 5 6842

pay to the Association: (1) annual assessments or charges; and (2) special assessments for capital improvements and operating deficits, such assessments to be established and collected as hereinafter provided. The annual and special assessments, together with interest, costs, and reasonable attorneys' fees, shall be a charge on the land and shall be a continuing lien upon the property against which each such assessment is made. Each such assessment, together with interest, costs and reasonable attorneys' fees, shall also be the personal obligation of the person who was the owner of such property at the time when the assessment fell due. The personal obligation for delinquent assessments shall not pass to his successors in title. No charge or assessment shall ever be levied by the Association against the Developer.

B. Purpose of Assessments. The assessments levied by the Association shall be used exclusively to promote the health, safety and welfare of the residents in the Development and for the improvement and maintenance of the Common Area and improvements, operated or maintained by the Association, and the landscape easements on the Development and other purposes as specifically provided herein.

C. Special Assessments for Capital Improvements and Operating Deficits. In addition to the annual assessments authorized above, the Association may levy a special assessment for the purpose of defraying, in whole or in part, the cost of any construction, reconstruction, repair or replacement or any capital improvement which the Association is required to maintain or for operating deficits which the Association may from time to time incur, provided that any such assessment shall have the assent of a majority of the votes of the members who are voting in person or by proxy at a meeting duly called for this purpose.

D. Notice and Quorum for Any Action Authorized Under Section C. Written notice of any meeting called for the purpose of taking any action authorized under Section C shall be sent to all members not less than thirty (30) days nor more than sixty (60) days in advance of the meeting. At the first such meeting called, the presence of members or of proxies entitled to cast sixty percent (60%) of all the votes of the membership shall constitute a quorum. If the required quorum is not present, another meeting may be called, subject to the same notice requirement, and the required quorum at the subsequent meeting shall be one-half (1/2) of the required quorum at the preceding meeting. No such subsequent meeting shall be held more than sixty (60) days following the preceding meeting.

E. Date of Commencement of Annual Assessments; Due Dates.
The annual assessment provided for herein shall commence for each lot on the date of conveyance to the owner by deed or on the date the owner signs a land contract to purchase a lot. The Board of Directors shall fix any increase in the amount of the annual assessment at least thirty (30) days in advance of the effective date of such increase. Written notice of special assessments and such other assessment notices as the Board of Directors shall deem appropriate shall be sent to every owner subject thereto. The due

INSTR. # 95 5 6842

dates for all assessments shall be established by the Board of Directors. The Association shall, upon demand, and for a reasonable charge, furnish a certificate in recordable form signed by an officer of the Association setting forth whether the assessments on a specified lot have been paid. A properly executed certificate from the Association regarding the status of assessments for any lot shall be binding upon the Association as of the date of its issuance.

F. Effect of Non-Payment of Assessments; Remedies of the Association. Any charge levied or assessed against any lot, together with interest and other charges or costs as hereinafter provided, shall become and remain a lien upon that lot until paid in full and shall also be a personal obligation of the owner or owners of that lot at the time the charge fell due. Such charge shall bear interest at the rate of twelve percent (12%) per annum until paid in full. If, in the opinion of the Board of Directors of the Association, such charge has remained due and payable for an unreasonably long period of time, the Board may, on behalf of the Association, institute such procedures, either at law or in equity, by foreclosure or otherwise, to collect the amount owing in any court of competent jurisdiction. The owner of the lot or lots subject to the charge, shall, in addition to the amount of the charge at the time legal action is instituted, be obliged to pay any expense or costs, including attorneys' fees, incurred by the Association in collecting the same. Every interest in such lot, whether as an owner or otherwise is hereby notified, and by acquisition of such interest agrees, that any such liens which may exist upon said lot at the time of the acquisition of such interest are valid liens and shall be paid. Every person who shall become an owner of a lot in the Development is hereby notified that by the act of acquiring, making such purchase or acquiring such title, such person shall be conclusively held to have consented to pay the Association all charges that the Association shall make pursuant to this subparagraph of the Restrictions.

The Association shall, upon demand, at any time, furnish a certificate in writing signed by an officer of the Association that the assessments on a specified lot have been paid or that certain assessments against said lot remain unpaid, as the case may be. A reasonable charge may be made by the Board of Directors of the Association for the issuance of these certificates. Such certificates shall be conclusive evidence of payment of any assessment therein stated to have been paid.

G. Subordination of the Lien to Mortgage. The lien of the assessments provided for herein shall be subordinate to the lien of any first mortgage. No sale or transfer of any lot shall occur with an assessment lien. No sale or transfer shall relieve such lot from liability for any assessments thereafter becoming due or from the lien thereof.

H. Suspension of Privileges of Membership. Notwithstanding any other provision contained herein, the Board of Directors of the Association shall have the right to suspend the voting rights, if any, and the services to be provided by the Association together with the right to use the facilities of the Association, of any member or associate

INSTR. # 95 5 6842

member (i) for any period during which any of the Association's charges or any fines assessed under these Restrictions owed by the member or associate member remains unpaid, (ii) during the period of any continuing violation of the restrictive covenants for the Development, after the existence of the violation shall have been declared by the Board of Directors of the Association; and (iii) during the period of any violation of the Articles of Incorporation, By-laws, or regulations of the Association.

11. REMEDIES.

A. In General. The Association or any party to whose benefit these Restrictions inure, including the Developer, may proceed at law or in equity to prevent the occurrence or continuation of any violation of these Restrictions, together with right to collect costs and reasonable attorney's fees, but neither the Developer nor the Association shall be for damages of any kind to any person for failing either to abide by, enforce, or carry out any of these Restrictions.

B. Delay or Failure to Enforce. No delay or failure on the part of any aggrieved party to invoke any available remedy with respect to a violation of any one or more of these Restrictions shall be held to be a waiver by that party (or an estoppel of that party to assert) any right available to him upon the occurrence, reoccurrence or continuation of such violation or violations of these Restrictions.

C. Enforcement by Town of Fishers Municipal Plan Commission. These Restrictions may be enforced by the Fishers Plan Commission of the Town of Fishers, Indiana, or its successors or assigns, available to it for such purposes.

12. EFFECT OF BECOMING AN OWNER.

The owners of any lot subject to these Restrictions by acceptance of a deed conveying title thereto, or the execution of a contract for the purchase thereof, whether from the Developer or a subsequent owner of such lot, shall accept such deed and execute such contract subject to each and every Restriction and agreement herein contained. By acceptance of such deed or execution of such contract, the owner acknowledges the rights and powers of the Developer, Committee and of the Association with respect to these Restrictions, and also, for themselves, their heirs, personal representatives, successors and assigns, such owners covenant and agree and consent to and with the Developer, Committee and the Association and to and with the owners and subsequent owners of each of the lots affected by these Restrictions to keep, observe, comply with and perform such Restrictions and agreements.

INSTR. #

95 5 6842

13. TITLES.

The titles preceding the various paragraphs and subparagraphs of the Restrictions are for convenience of reference only and none of them shall be used as an aid to the construction of any provision of the Restrictions. Wherever and whenever applicable, the singular form of any word shall be taken to mean or apply to the plural, and the masculine form shall be taken to mean or apply to the feminine or the neuter.

14. DURATION.

The foregoing Covenants and Restrictions are to run with the land and shall be binding on all parties and all persons claiming under them until January 1, 2015, at which time said Covenants and Restrictions shall be automatically extended for successive periods of ten (10) years, unless changed in whole or in part by vote as outlined in Section 16 below.

15. SEVERABILITY.

Every one of the Restrictions is hereby declared to be independent of and severable from the rest of the Restrictions and of and from every other one of the restrictions and of and from every combination of the Restrictions.

Therefore, if any of the Restrictions shall be held to be invalid or to be unenforceable, or to lack the quality of running with the land, that holding shall be without effect upon the validity, enforceability or "running" quality of any other one of the Restrictions.

16. AMENDMENT.

These Restrictions may be amended by a vote of seventy-five percent (75%) of the voting rights of all current owners of all lots in the Development.

INSTR. # 9556842

IN TESTIMONY WHEREOF, witness the signature of the Developer this 18th day of October, 1995.

MANN REALTY CO., an Indiana Partnership

By: [Signature]

"DEVELOPER"

STATE OF INDIANA)
) SS:
COUNTY OF MARION)

Before me, a Notary Public in and for said County and State, personally appeared Gerald Davis Mann, II, a Partner of Mann Realty Co., an Indiana Partnership (Developer herein), and acknowledged the execution of the foregoing instrument this 18 day of October, 1995.

[Signature]

Notary

Lyle H. Williams (Printed)



Resident of Marion County, Indiana, IN




My Commission Expires: Dec 30, 1997

This instrument prepared by Tim Stevens, Land Rush Development Services, Inc., 970 Logan Street, Noblesville, IN 46060

EXHIBIT A
1/4

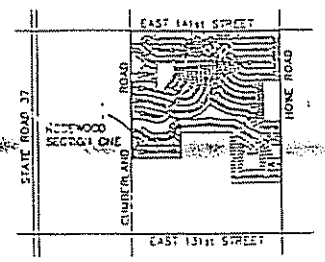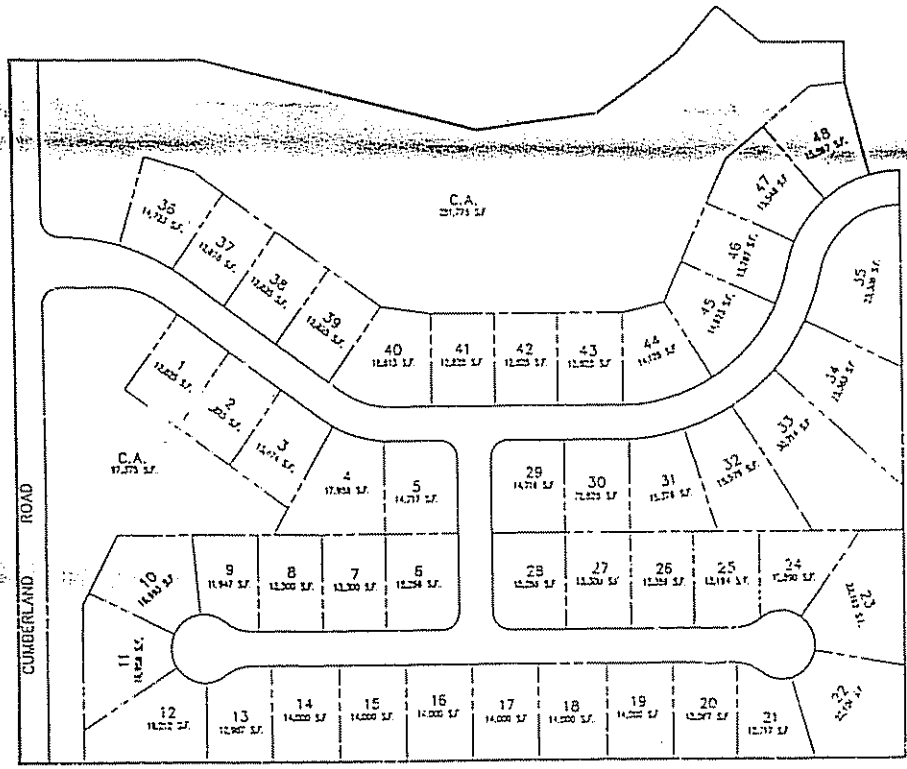

SITE LOCATION MAP

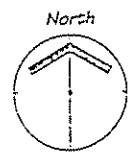

ROSEWOOD
SECTION ONE
AN ADDITION TO HAMILTON COUNTY, INDIANA

INSTR. # 9556842

Small vertical text on the right side of the instrument number box, likely a recording or filing reference.

INSTR. # 9556842



LAND DESCRIPTION

EXHIBIT A
2/4

A part of the Southwest Quarter of Section 20 and a part of the Northwest Quarter of the Northwest Quarter of Section 29 both in Township 18 North, Range 5 East of the Second Principal Meridian, Hamilton County, Indiana, more particularly described as follows:

BEGINNING at the Southwest corner of the Southwest Quarter of said Section 20, said point also being the Northwest corner of the Southwest Quarter of Section 29; thence North 00°03'31" West (assumed bearing) along the West line of the Southwest Quarter of said Section 20 a distance of 360.78 feet; thence North 89°56'29" East a distance of 272.60 feet; thence South 75°33'52" East a distance of 426.18 feet; thence North 82°21'10" East a distance of 179.61 feet; thence North 54°10'19" East a distance of 148.41 feet; thence North 40°45'14" East a distance of 92.59 feet; thence South 49°14'46" East a distance of 83.21 feet; thence North 89°49'05" East a distance of 124.98 feet; thence South 00°10'55" East a distance of 60.27 feet; thence South 15°08'44" East a distance of 140.00 feet to a curve concave Southerly having a radius of 175.00 feet; thence Northeasterly along said curve through a central angle of 15°02'15" an arc distance of 45.93 feet (said arc being subtended by a chord bearing North 82°22'24" East a distance of 45.80 feet); thence South 00°06'29" East non-tangent to last described curve a distance of 190.00 feet to the Northeast corner of the West Half of the Northwest Quarter of said Section 29; thence South 00°00'32" West along the East line of the West Half of the Northwest Quarter of said Section 29 a distance of 664.97 feet; thence South 89°53'31" West a distance of 1315.44 feet to the West line of said Northwest Quarter; thence North 00°06'33" East along said West line a distance of 664.97 feet to the Point of Beginning. Containing 29.846 Acres (1,300,081 Square Feet), more or less.

EXHIBIT A
3/4

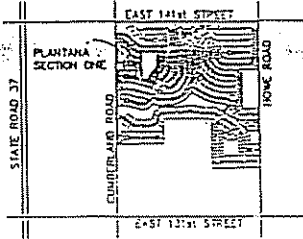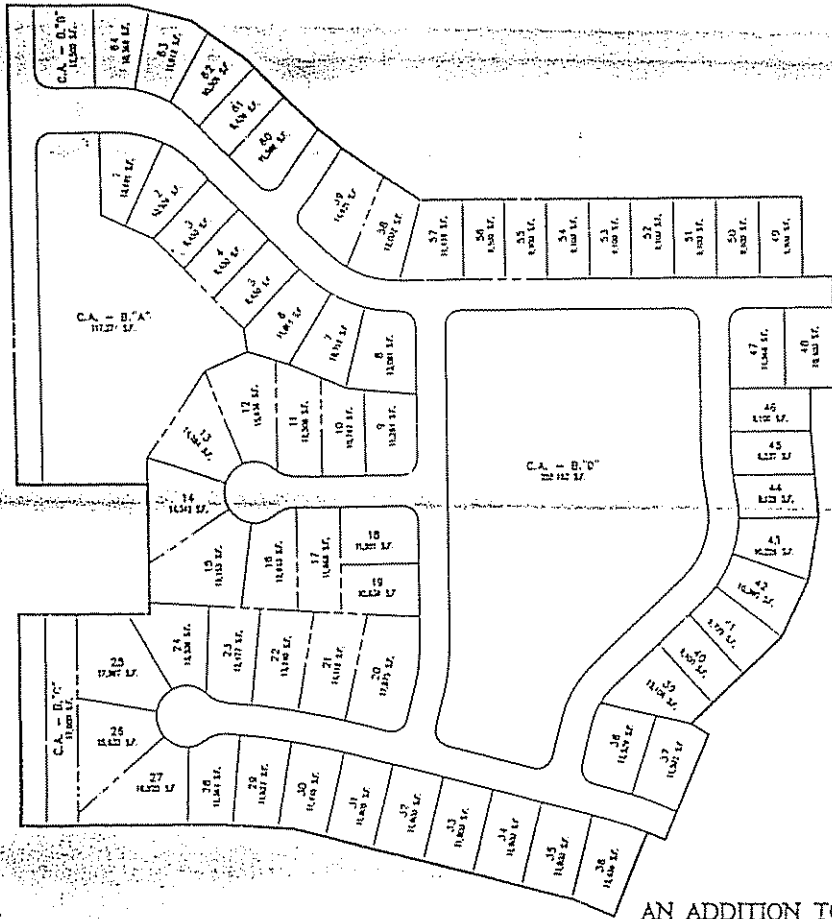

SITE LOCATION MAP



PLANTANA
SECTION ONE
AN ADDITION TO HAMILTON COUNTY, INDIANA

INSTR. # 9556842

INSTR. # 9556842

EXHIBIT A
4/4

LAND DESCRIPTION

A part of the Southwest Quarter of Section 20, Township 18 North, Range 5 East of the Second Principal Meridian, Hamilton County, Indiana, more particularly described, as follows:

Commencing at the Southwest corner of the Southwest Quarter of said Section 20; thence North 00°03'31" West (assumed bearing) along the West line of said Southwest Quarter a distance of 992.90 feet to the POINT OF BEGINNING, thence continuing North 00°03'31" West along said West line a distance of 340.00 feet to the Southwest corner of the North Half of said Southwest Quarter; thence North 89°49'05" East along the South line of the North Half of said Southwest Quarter a distance of 210.00 feet; thence North 00°03'31" West parallel with said West line a distance of 209.55 feet; thence South 89°56'29" West a distance of 210.00 feet to said West line; thence North 00°03'31" West along said West line a distance of 779.81 feet; thence North 89°56'29" East a distance of 190.98 feet; thence South 75°25'02" East a distance of 106.88 feet; thence South 55°33'53" East a distance of 166.84 feet; thence South 50°49'30" East a distance of 50.22 feet; thence South 56°14'34" East a distance of 155.66 feet; thence North 89°48'00" East a distance of 630.00 feet; thence South 00°12'00" East a distance of 130.00 feet; thence North 89°48'00" East a distance of 50.00 feet; thence South 00°12'00" East a distance of 180.00 feet; thence South 89°48'00" West a distance of 40.00 feet; thence South 00°12'00" East a distance of 70.00 feet; thence South 04°38'59" East a distance of 140.42 feet; thence South 09°47'38" West a distance of 102.31 feet; thence South 25°38'48" West a distance of 101.41 feet; thence South 47°15'09" West a distance of 205.67 feet; thence South 59°59'18" East a distance of 33.73 feet; thence South 23°16'34" West a distance of 185.98 feet; thence North 66°43'26" West a distance of 23.87 feet to the point of curvature of a curve concave Southwesterly having a radius of 475.00 feet and a central angle of 00°53'24"; thence Northwesterly along said curve an arc distance of 7.38 feet (said arc being subtended by a chord bearing North 67°10'08" West a distance of 7.38 feet); thence South 22°23'10" West non-tangent to last described curve a distance of 147.23 feet; thence North 67°44'47" West a distance of 76.32 feet; thence North 75°33'52" West a distance of 474.88 feet; thence North 86°44'07" West a distance of 124.29 feet; thence South 89°49'05" West a distance of 325.51 feet to the Point of Beginning. Containing 32.724 Acres (1,423,469 Square Feet), more or less.

EXHIBIT B

1/2

LAND DESCRIPTION

A part of the Southwest Quarter of Section 20 and the Northwest Quarter of the Southeast Quarter of Section 20, and a part of the Northwest Quarter of the Northwest Quarter of Section 29 all in Township 18 North, Range 5 East of the Second Principal Meridian, Hamilton County, Indiana, more particularly described as follows:

BEGINNING at the southwest corner of the Southwest Quarter of said Section 20, said point also being the Northwest corner of the Northwest Quarter of said Section 29; thence North 00°33'31" West along the West line of the Southwest Quarter of said Section 20 a distance of 1332.90 feet to the Southwest corner of the North Half of said Southwest Quarter, said point also being the Southwest corner of real estate as described in Instrument No. 845226 in the Office of the Recorder of Hamilton County, Indiana; thence North 89°49'05" East along the South line of said North Half and along the South line of said real estate a distance of 1993.76 feet to the Southeast corner of said real estate; thence North 01°03'16" West along the East line of said real estate a distance of 1336.23 feet to the North line of the Southwest Quarter of said Section 20, said point also being the Northeast corner of said real estate; thence North 89°48'00" East along said North line a distance of 677.59 feet to the Northeast corner of said Southwest Quarter, said point also being the Northwest corner of the Northwest Quarter of the Southeast Quarter of said Section 20; thence North 89°52'24" East along the North line of said Northwest Quarter a distance of 1299.96 feet to the Northeast corner of said Northwest Quarter; thence South 00°00'00" West (assumed bearing) along the East line of said Northwest Quarter a distance of 1332.09 feet to the Southeast corner of said Northwest Quarter as described in Book 310, page 270 in the Office of the Recorder of Hamilton County, Indiana; thence South 89°41'20" West along the South line of said Northwest Quarter a distance of 450.01 feet; thence South 00°00'00" East parallel with the East line of the Southwest Quarter of the Northeast Quarter of said Section 20 a distance of 1069.49 feet; thence North 89°35'01" East a distance of 450.02 feet to the East line of said Southwest Quarter; thence South 00°00'00" West along the East line of said Southwest Quarter a distance of 263.40 feet to the Northeast corner of the Northwest Quarter of the Northeast Quarter of said Section 29; thence South 00°10'01" East along the East line of said Northwest Quarter a distance of 1329.41 feet to the Southeast corner of said Northwest Quarter; thence South 89°31'56" West along the South line of said Northwest Quarter a distance of 1318.55 feet to the Northwest Quarter a distance of 1328.81 feet to the Northwest corner of said Northwest Quarter; thence South 89°53'31" West along the North line of the Northwest Quarter of said Section 29 a distance

INSTR. # 9556842

INSTR. # 95 5 6842

EXHIBIT B
2/2

of 1314.28 feet to the Northeast corner of the West Half of said Northwest Quarter; thence South 00°00'32" West along the East line of said West Half a distance of 664.97 feet to the Northeast corner of real estate as described in Instrument No. 8624767 in the Office of the Recorder of Hamilton County, Indiana; thence South 89°53'31" West parallel with the North line of said Northwest Quarter and along the North line of said real estate a distance of 1315.44 feet to the West line of said Northwest Quarter, said point also being the Northwest corner of said real estate; thence North 00°06'33" East along the West line of said Northwest Quarter a distance of 664.97 feet to the Point of Beginning. Containing 230.342 Acres (10,033,698 Square Feet), more or less.

ALSO:

A part of the North Half of the Southwest Quarter of Section 20, Township 18 North, Range 5 East of the Second Principal Meridian, Hamilton County, Indiana, more particularly described as follows:

BEGINNING at the Northwest corner of the North Half of said Southwest Quarter; thence North 89°48'00" East (assumed bearing) along the North line of said Half Quarter Section a distance of 1970.54 feet; thence South 01°03'16" East a distance of 1336.23 feet by measurement (1336.0 feet by deed) to the South line of said Half Quarter Section, distant 1993.76 feet East of the Southwest corner thereof; thence South 89°49'05" West along said South line a distance of 1993.76 feet to the Southwest corner of said Half Quarter Section; thence North 00°03'31" West along the West line of said Half Quarter Section a distance of 1335.45 feet by measurement (1333.39 feet by deed) to the Point of Beginning. Containing 60.782 Acres (2,647,680 Square Feet), more or less.

EXCEPT:

A part of the North Half of the Southwest Quarter of Section 20, Township 18 North, Range 5 East of the Second Principal Meridian, Hamilton County, Indiana, more particularly described as follows:

Commencing at the Northwest corner of the North Half of said Southwest Quarter; thence South 00°03'31" East; (assumed bearing) along the West line of said Half Quarter Section a distance of 1125.45 feet to the POINT OF BEGINNING; thence North 89°56'29" East a distance of 210.00 feet; thence South 00°03'31" East parallel with said West line a distance of 209.55 feet to the South line of said Half Quarter Section; thence South 89°49'05" West along said South line a distance of 210.00 feet to the Southwest corner of said North Half Quarter Section; thence North 00°03'31" West along the West line of said Half Quarter Section a distance of 210.00 feet to the Point of Beginning.

Containing less said exception 59.771 Acres (2,603,627 Square Feet), more or less.

INSTR. # 95 56842

DECLARATION OF COVENANTS AND RESTRICTIONS

EXHIBIT "C"

Minimum Living Area, (Square Feet)	One-Story	Multi-Level
Rosewood	2100	2300
Parkshore	1575	1800
Plantana	1375	1520

Side Yard Set-Backs (From property line)

Rosewood	10 Foot
Parkshore	7.5 Feet
Plantana	7.5 Feet

Landscape Requirements:

Upon completion of construction of each home on a lot, or as soon as weather permits, builder in addition to sodding (or hydro seeding if an irrigation system is installed) all street frontages back to the home elevation line, shall plant the following:

Rosewood - Front yards along front foundation of the home shall contain twelve (12) bushes or similar plants with a minimum height of 18 inches and at least two (2) deciduous trees of three (3) inches diameter or more measured one foot above the tree base. Lots with lake frontage must contain at least three (3) deciduous trees within rear of 1/3 of lot.

Parkshore - Front yards along front foundation of the home shall contain ten (10) bushes or similar plants with a minimum height of 18 inches and at least two (2) deciduous trees having a diameter of not less than two (2) inches measured on foot above the tree base. Lots with lake frontage must contain at least three (3) deciduous trees within rear 1/3 of lot.

Plantana - Front yards along front foundation of the home shall contain six (6) bushes or similar plants with a minimum height of 18 inches and at least one (1) deciduous tree having a diameter of not less than two (2) inches measured one foot above the tree base. Lots with lake frontage must contain at least three (3) deciduous trees within rear 1/3 of lot.

Exterior Construction

A. Driveways: Driveways must be paved as follows:

- Rosewood - Concrete or asphalt
- Parkshore - Concrete
- Plantana - Concrete

B. Minimum Brick Requirement

- Rosewood 50% Front Elevation
- Parkshore 50% Side Elevations for homes on corner lots
- Plantana 35% Front Elevation
- 20% Front Elevation

The Parkshore Architectural Review Committee may grant exceptions to the Minimum Lot Requirements on an individual basis at the Committee's sole discretion.