


BLUFFTON HEIGHTS

INSTRUMENT #68-58499

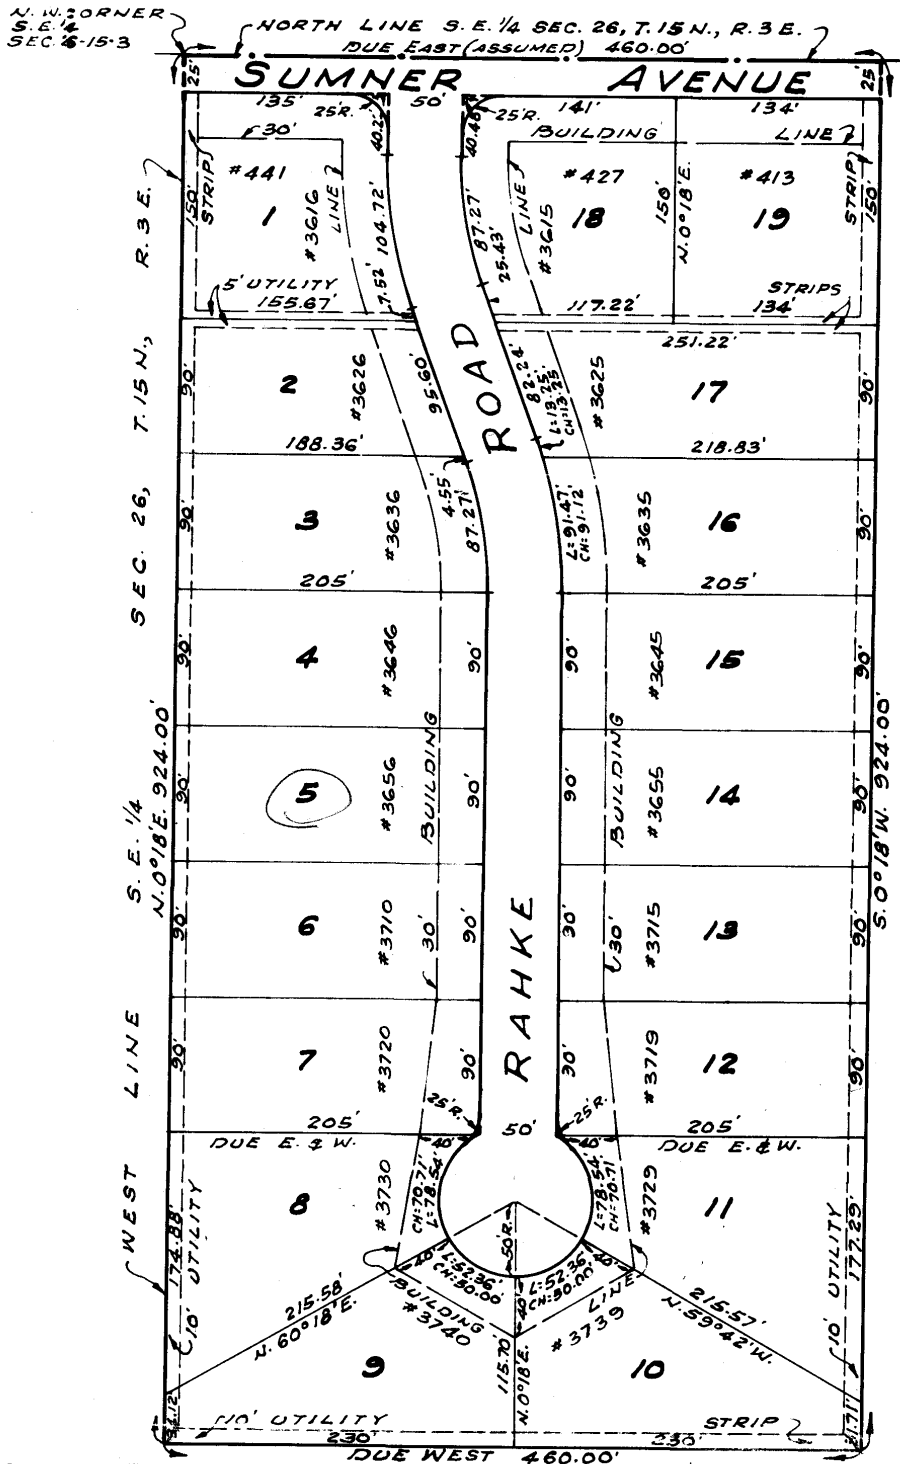

69-5958-5

Pioneer National Title Insurance Company  
UNION TITLE DIVISION

BLUFFTON HEIGHTS  
INSTRUMENT #68-58499  
RECORDED NOVEMBER 8, 1968  
RESTRICTIONS

The streets, if not heretofore dedicated, are hereby dedicated to public use.

There are strips of ground marked utility strips as shown on the plat which are hereby reserved for public utilities, not including transportation companies, for the installation and maintenance of poles, mains, sewers, drains, ducts, lines and wires. Purchasers of lots in this subdivision shall take title subject to the easements hereby created and subject at all times to the rights of proper authorities to service the utilities and the easements hereby created, and no permanent structure of any kind, and no part thereof, except fences, shall be built, erected or maintained on said "Utility Strips".

The lots in this subdivision and the use of the lots in this subdivision by present and future owners or occupants shall be subject to the following conditions and restrictions, which shall run with the land.

1. Front building lines are hereby established as shown on the plat, between which lines and the property lines of the several streets shall be erected and maintained no permanent or other structures, except fences.
2. No fence, wall, hedge or shrub planting which obstructs sight lines at elevations between 2 and 6 feet above the street shall be placed or permitted to remain on any corner lot within the triangular area formed by the street property lines and a line connecting points 25 feet from the intersection of said street lines, or in the case of a rounded property corner, from the intersection of the street lines extended. The same sightline limitations shall apply to all lots within 10 feet from the intersection of a street line with the edge of a driveway pavement or alley line. No tree shall be permitted to remain within such distances or such intersections unless the foliage line is maintained at sufficient height to prevent obstruction of such sight lines.
3. The right to enforce each and all of the limitations, conditions and restrictions set forth herein, together with the right to cause the removal of any building erected or altered in violation thereof by injunction or other legal process is hereby reserved to each and every owner of the several lots in this subdivision, their grantees and assigns, who shall be entitled to such injunctive relief without being required to show any damages, together with reasonable attorney's fees. The Metropolitan Plan Commission of Marion County shall also have the right of enforcement of all the foregoing covenants.
4. These restrictions constitute covenants running with the land and shall be in effect for a period of 25 years from date, provided that at the expiration of such term these restrictions shall be automatically renewed thereafter for periods of 25 years each, unless at least one year prior to the expiration of each 25 year period, the owner or owners of a majority of the lots in this addition shall execute and acknowledge a declaration in writing waiving renewals and said written declaration shall be recorded in Land Records of Marion County, Indiana, in which event the provisions above set forth for renewals shall be null and void.
5. Invalidation of any one of these covenants by judgment or court order shall in no wise affect any of the other provisions which shall remain in full force and effect.