


CITY OF FRANK

DEER RUN SUBDIVISION
SECTION ONE
PLAT CABINET 'D' PAGES 25 A & B

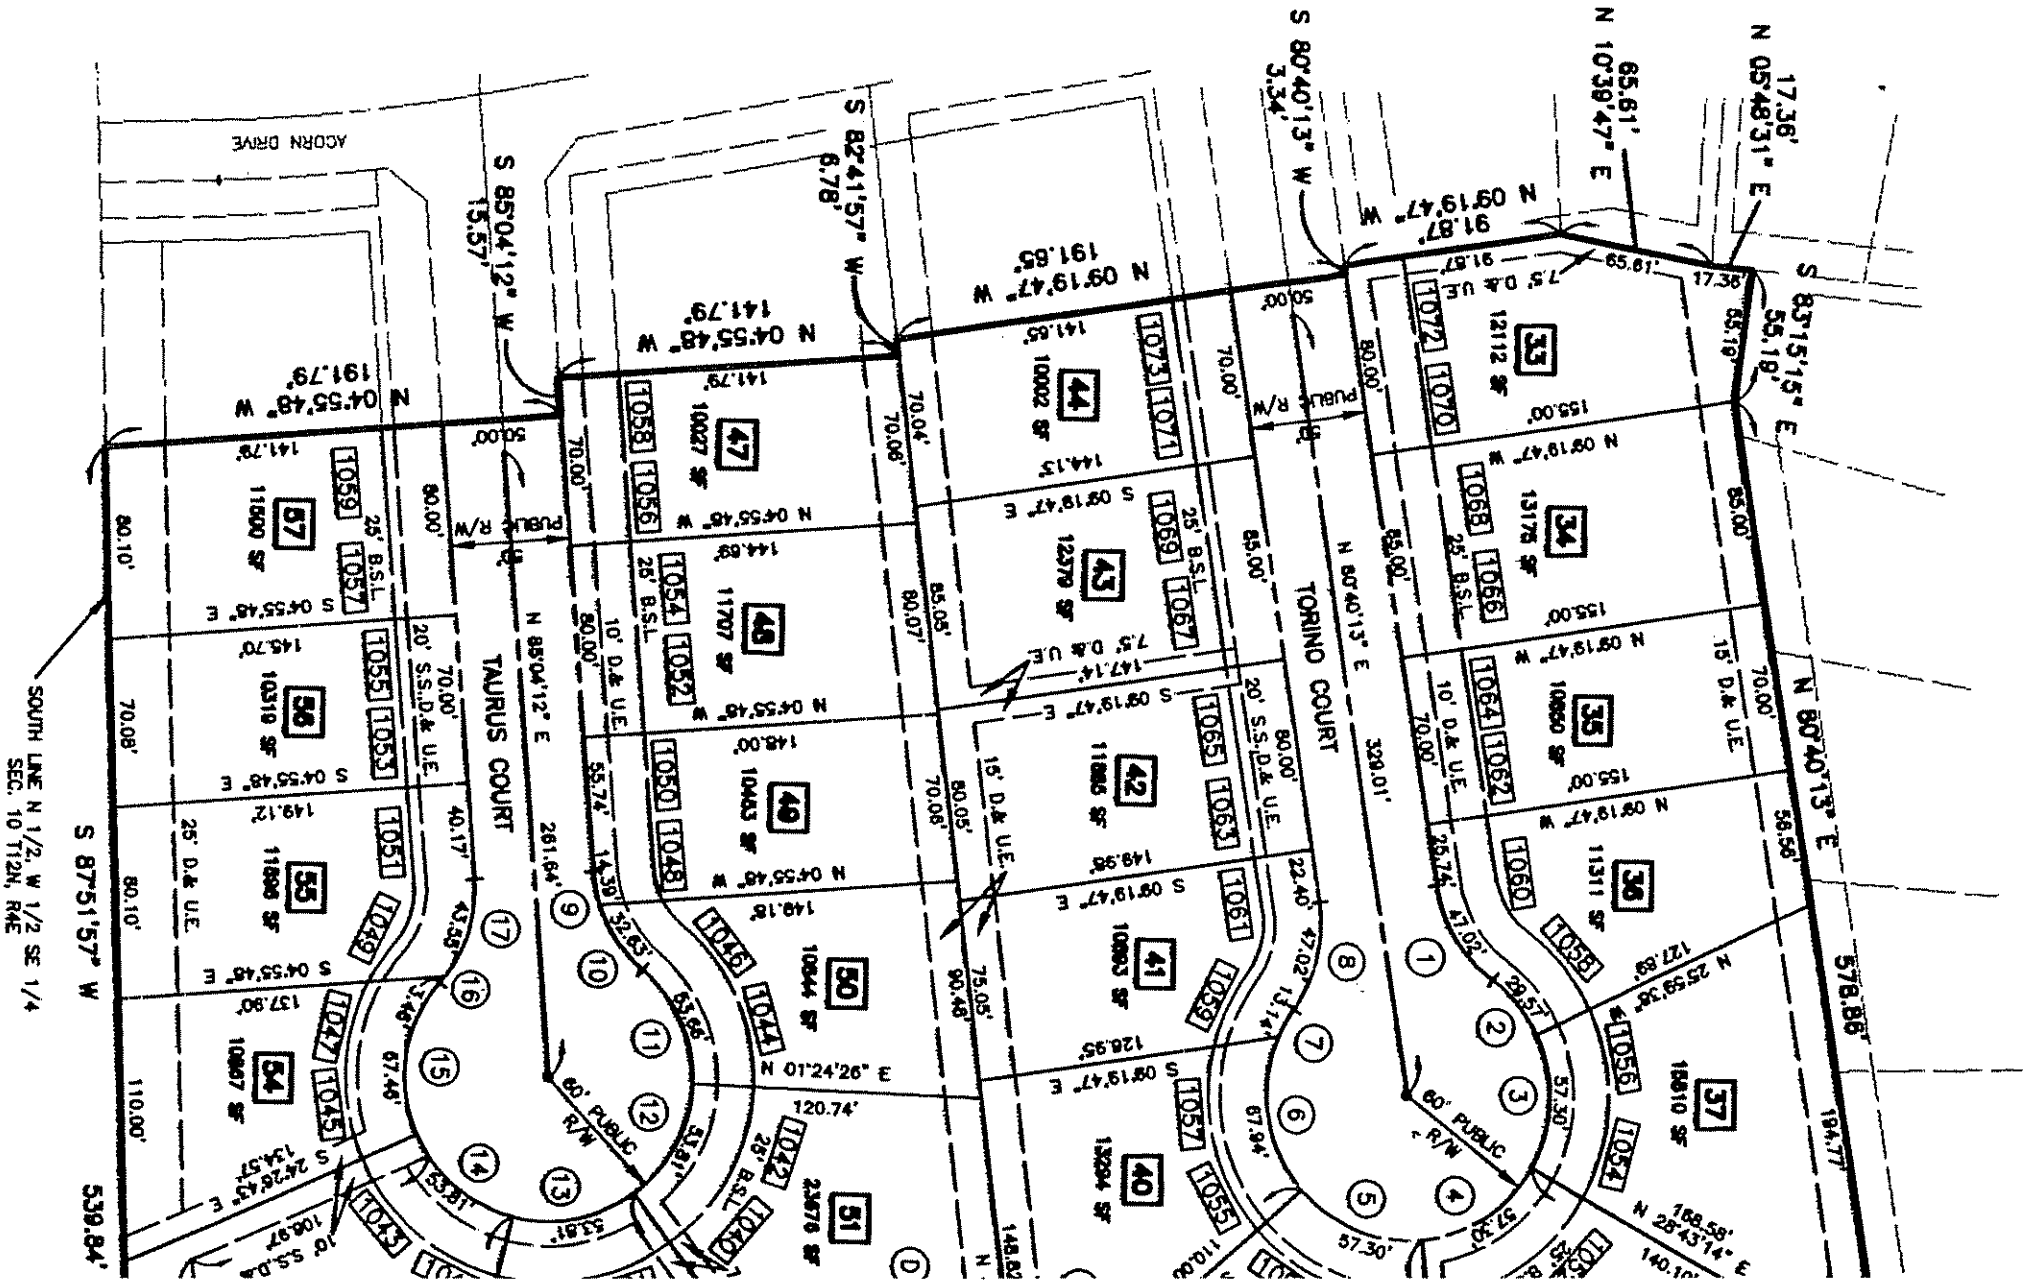


DEER RUN SUBDIVISION
SECTION TWO
PLAT CABINET 'D' PAGES 71 A & B

THIS PLAT DERIVED BY CONTINUATION

CITY OF FRANKLIN, JOHNSON C

DEER RUN SUBDIVISION
SECTION ONE
PLAT CARNET TO PAGES 23 A & B

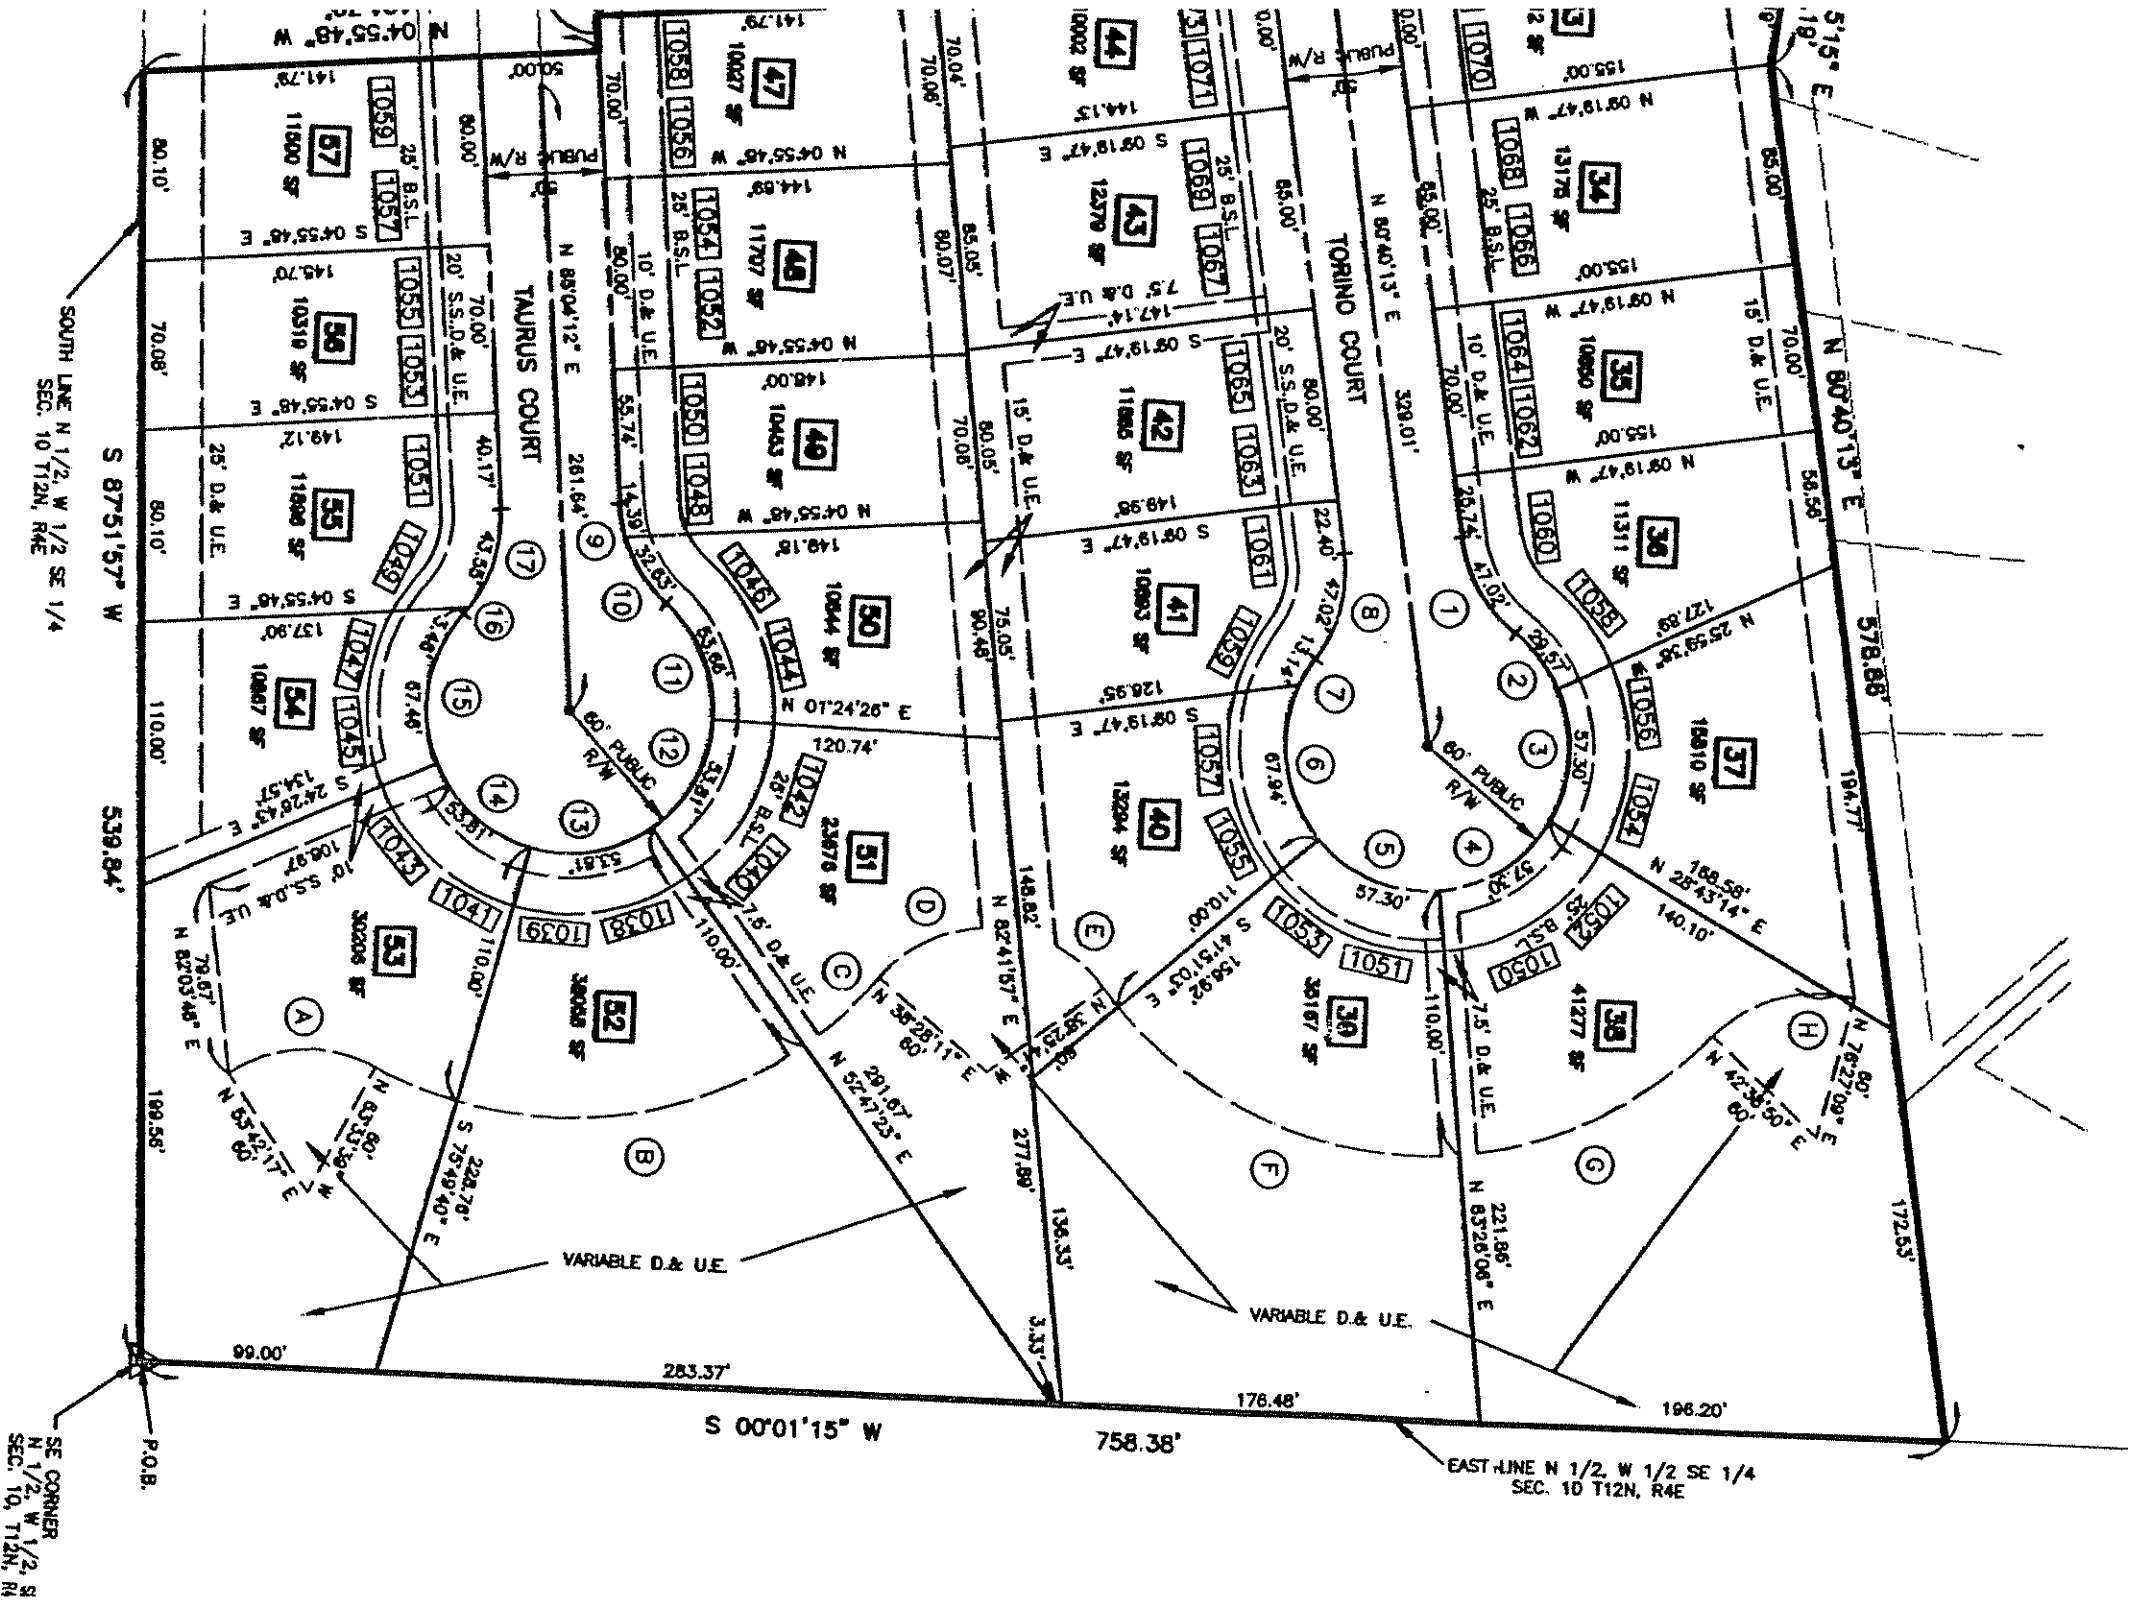

SE CORNER
N 1/2, W 1/2, SE 1/4
SEC. 10, T12N, R4E

SOUTH LINE N 1/2, W 1/2 SE 1/4
SEC. 10 T12N, R4E

EAST LINE N 1/2, W 1/2 SE 1/4
SEC. 10 T12N, R4E